



**SCHEMATIC
 DESIGN OF
 ADDITION**
 PRELIMINARY
 NOT FOR CONSTRUCTION

NO.	ISSUE	DATE
		3/19/09
	rev.	4/06/09
	rev.	4/20/09

**HINESBURG PUBLIC SAFETY FACILITY:
 FIRE AND POLICE DEPARTMENTS**
 HINESBURG, VERMONT 05461

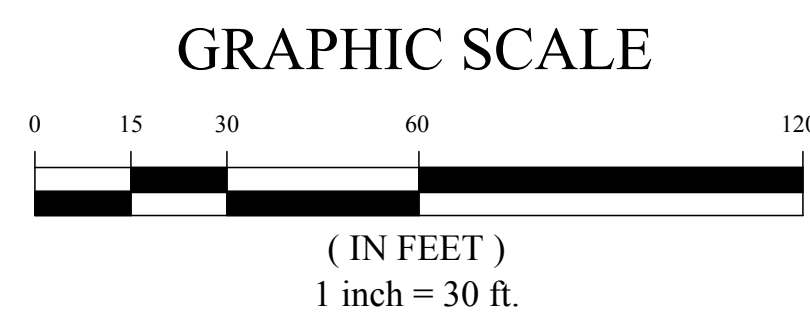

1 SITE PLAN & PARK AREA OUTLINE
 1" = 30'-0"

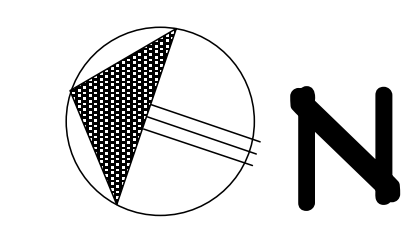

DRAWING TITLE

SITE PLAN

SCALE
 1" = 30'-0"

DATE
 05.24.2011

DRAWING NUMBER

A2