

SITE ENGINEER:



CIVIL ENGINEERING ASSOCIATES, INC.  
 10 MANSFIELD VIEW LANE, SOUTH BURLINGTON, VT 05403  
 802-864-2323 FAX: 802-864-2271 web: www.ces-vt.com

COPYRIGHT © 2019 - ALL RIGHTS RESERVED

DRAWN: SAL  
 CHECKED: DSM  
 APPROVED: DSM


OWNER:  
**HAYSTACK CROSSING, LLC**  
 c/o JOSEPH BISSONETTE

68 RANDALL STREET  
 SOUTH BURLINGTON, VT 05403

APPLICANT:  
**BLACKROCK CONSTRUCTION, LLC**  
 68 RANDALL STREET  
 SOUTH BURLINGTON, VT 05403

PROJECT:  
**HAYSTACK CROSSING**

SHELburnE FALLS ROAD  
 VERMONT ROUTE 116  
 HINESBURG, VERMONT 05461

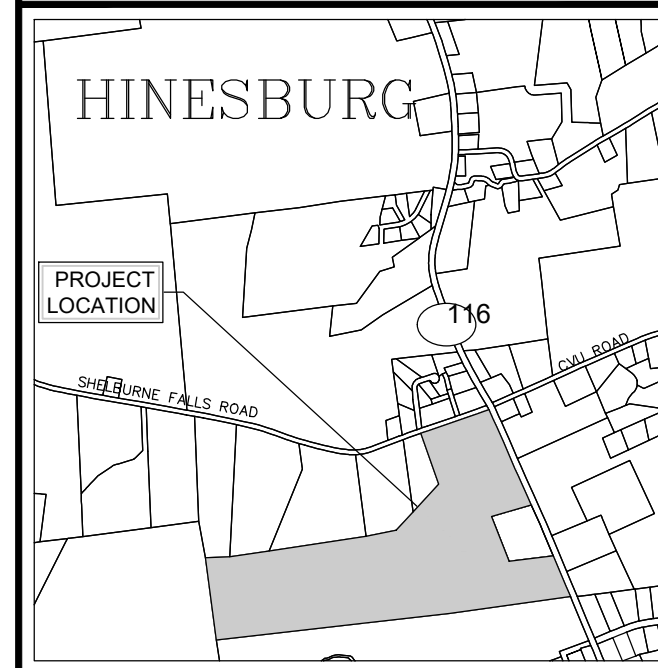


LOCATION MAP 1" = 2000'

DATE	CHECKED	REVISION
11/22/19	DSM	TOWN RESUBMITTAL
1/10/20	DSM	UPDATE PER TOWN COMMENTS
1/18/20	DSM	ADDED 5 FT. FUTURE CONTOURS
5/29/20	DSM	REVISED STORM SYSTEM
7/13/20	DSM	REVISED STORM SYSTEM
3/4/22	DSM	REV. PER CONDITIONS OF APPROVAL
6/7/22	DSM	REV. PER TOWN COMMENTS

**PARTIAL SITE PLAN GRADING & DRAINAGE**

DATE: OCT. 4, 2019  
 SCALE: 1" = 20'  
 PROJ. NO.: 13127  
 DRAWING NUMBER: **C3.10**

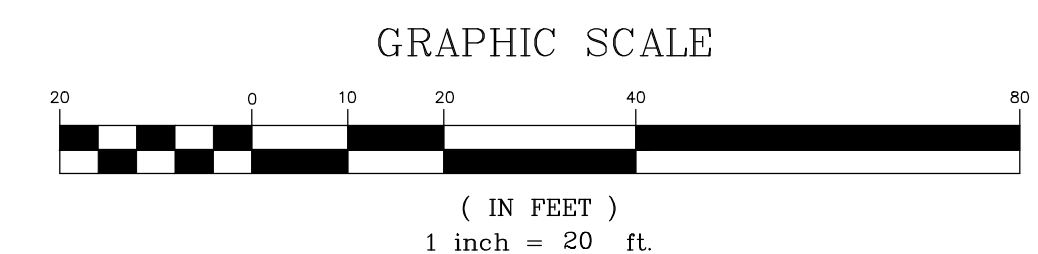

P:\AutoCAD\Projects\2019\13127\1-CADD Files\13127-Dwg\13127-SITE.dwg, 6/22/2022 11:37:53 AM