

SITE ENGINEER:



CIVIL ENGINEERING ASSOCIATES, INC.
 10 MANSFIELD VIEW LANE, SOUTH BURLINGTON, VT 05403
 802-864-2323 FAX: 802-864-2271 web: www.cesa-vt.com


COPYRIGHT © 2019 - ALL RIGHTS RESERVED

DRAWN: SAL
 CHECKED: DSM
 APPROVED: DSM

OWNER:
HAYSTACK CROSSING, LLC
 c/o JOSEPH BISSONETTE
 68 RANDALL STREET
 SOUTH BURLINGTON, VT 05403

APPLICANT:
BLACKROCK CONSTRUCTION, LLC
 68 RANDALL STREET
 SOUTH BURLINGTON, VT 05403

PROJECT:
HAYSTACK CROSSING
 SHELburnE FALLS ROAD
 VERMONT ROUTE 116
 HINESBURG, VERMONT 05461

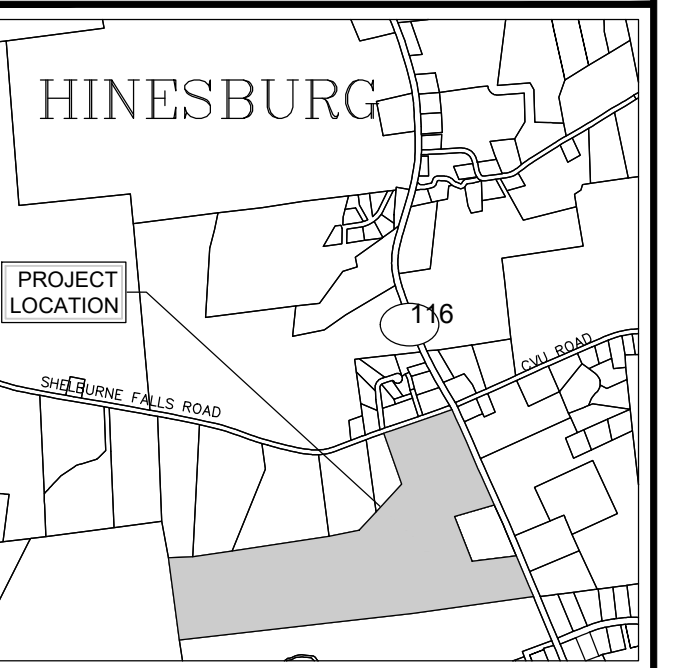

LOCATION MAP
 1" = 2000'

DATE	CHECKED	REVISION
11/22/19	DSM	TOWN RESUBMITTAL
1/10/20	DSM	UPDATE PER TOWN COMMENTS
1/18/20	DSM	ADDED 5 FT. FUTURE CONTOURS
3/3/20	DSM	UPDATE PER TOWN COMMENTS
4/20/20	DSM	UPDATE PER TOWN COMMENTS
5/29/20	DSM	REVISED STORM SYSTEM
7/13/20	DSM	REVISED STORM SYSTEM
3/4/22	DSM	REV. PER CONDITIONS OF APPROVAL
6/7/22	DSM	REV. PER TOWN COMMENTS

**PARTIAL SITE PLAN
 GRADING &
 DRAINAGE**

DATE: OCT. 4, 2019
 SCALE: 1" = 20'
 PROJ. NO.: 13127

DRAWING NUMBER:
C3.1

