
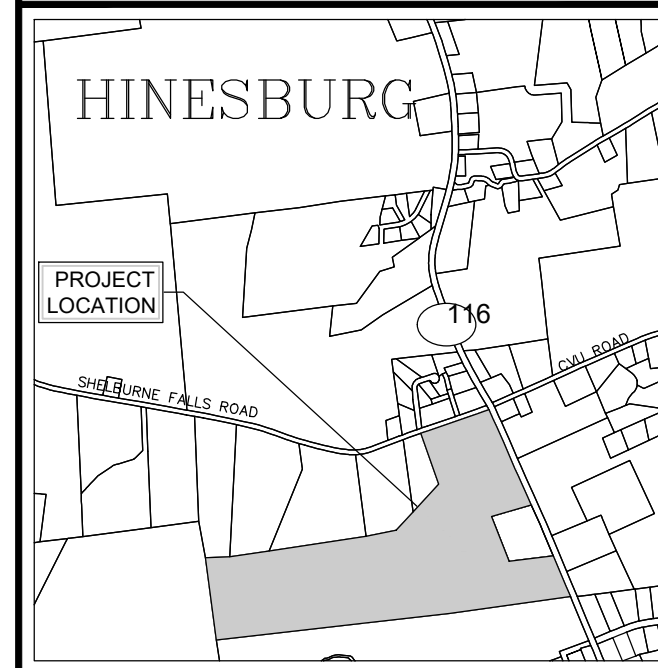


SITE ENGINEER:  
  
**CIVIL ENGINEERING ASSOCIATES, INC.**  
 10 MANSFIELD VIEW LANE, SOUTH BURLINGTON, VT 05403  
 802-864-2323 FAX: 802-864-2371 web: www.cca-vt.com  
 COPYRIGHT © 2019 - ALL RIGHTS RESERVED

DRAWN  
SAL  
 CHECKED  
DSM  
 APPROVED  
DSM

OWNER:  
**HAYSTACK CROSSING, LLC**  
 c/o JOSEPH BISSONETTE  
 68 RANDALL STREET  
 SOUTH BURLINGTON, VT 05403  
 APPLICANT:  
**BLACKROCK CONSTRUCTION, LLC**  
 68 RANDALL STREET  
 SOUTH BURLINGTON, VT 05403

PROJECT:  
**HAYSTACK CROSSING**  
 SHELburnE FALLS ROAD  
 VERMONT ROUTE 116  
 HINESBURG, VERMONT 05461




LOCATION MAP  
 1" = 2000'

DATE	CHECKED	REVISION
1/16/20	DSM	ADDED 5 FT. FUTURE CONTOURS
3/3/20	DSM	UPDATE PER TOWN COMMENTS
4/20/20	DSM	UPDATE PER TOWN COMMENTS
5/29/20	DSM	REVISED STORM SYSTEM
6/2/20	DSM	REVISED STREET GRADING
7/13/20	DSM	REVISED STORM SYSTEM
6/15/21	DSM	REVISED STORM SYSTEM
3/4/22	DSM	REV. PER CONDITIONS OF APPROVAL
6/7/22	DSM	REV. PER TOWN COMMENTS

**PARTIAL SITE PLAN  
 GRADING &  
 DRAINAGE**

DATE  
**OCT. 4, 2019**  
 SCALE  
**1" = 20'**  
 PROJ. NO.  
**13127**

DRAWING NUMBER  
**C3.3**

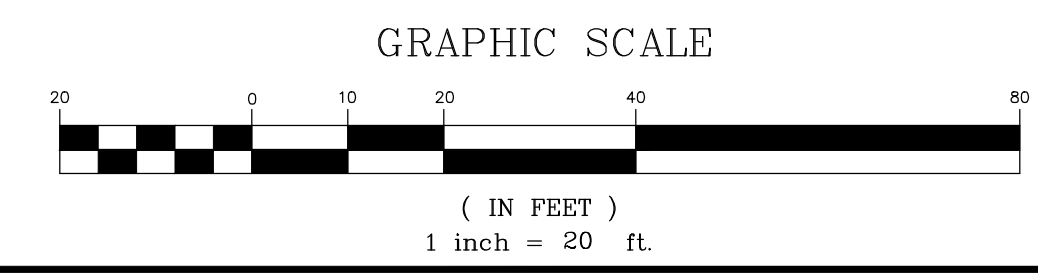

P:\AutoCAD\Projects\2019\13127\1-CADD Files-13127\DWG\13127-SITE.dwg, 6/22/2022, 11:35:56 AM