

SITE ENGINEER:



**CIVIL ENGINEERING ASSOCIATES, INC.**  
 10 MANSFIELD VIEW LANE, SOUTH BURLINGTON, VT 05403  
 802-864-2323 FAX: 802-864-2271 web: www.cea-vt.com


COPYRIGHT © 2019 - ALL RIGHTS RESERVED

DRAWN: SAL  
 CHECKED: DSM  
 APPROVED: DSM

OWNER:  
**HAYSTACK CROSSING, LLC**  
 c/o JOSEPH BISSONETTE  
 68 RANDALL STREET  
 SOUTH BURLINGTON, VT 05403

APPLICANT:  
**BLACKROCK CONSTRUCTION, LLC**  
 68 RANDALL STREET  
 SOUTH BURLINGTON, VT 05403

PROJECT:  
**HAYSTACK CROSSING**  
 SHELburnE FALLS ROAD  
 VERMONT ROUTE 116  
 HINESBURG, VERMONT 05461

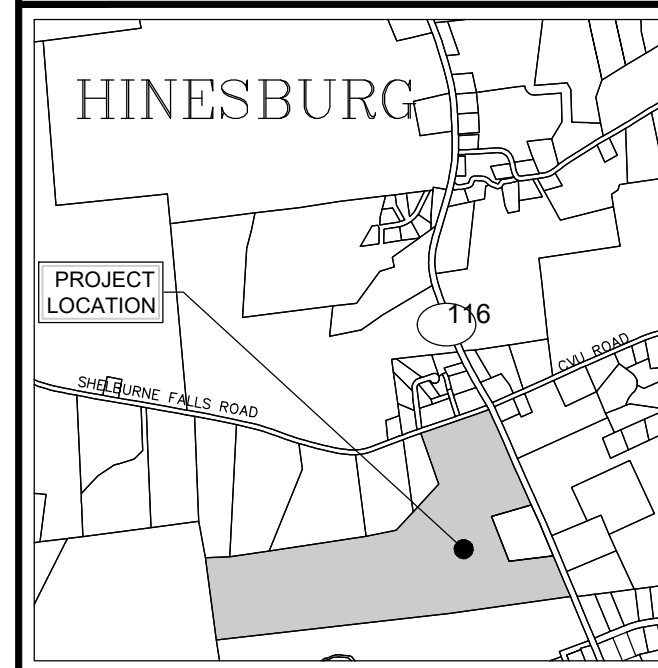


LOCATION MAP  
 1" = 2000'

DATE	CHECKED	REVISION
11/22/19	DSM	TOWN RESUBMITTAL
1/10/20	DSM	UPDATE PER TOWN COMMENTS
1/18/20	DSM	ADDED 5 FT. FUTURE CONTOURS
1/29/20	DSM	REVISED GRAVEL WETLAND
3/3/20	DSM	UPDATE PER TOWN COMMENTS
4/20/20	DSM	UPDATE PER TOWN COMMENTS
5/29/20	DSM	REVISED STORM SYSTEM
7/13/20	DSM	REVISED STORM SYSTEM
9/4/22	DSM	REV. PER CONDITIONS OF APPROVAL

**PARTIAL SITE PLAN  
 GRADING &  
 DRAINAGE**

DATE: OCT. 4, 2019  
 SCALE: 1" = 20'  
 PROJ. NO.: 13127

**C3.4**

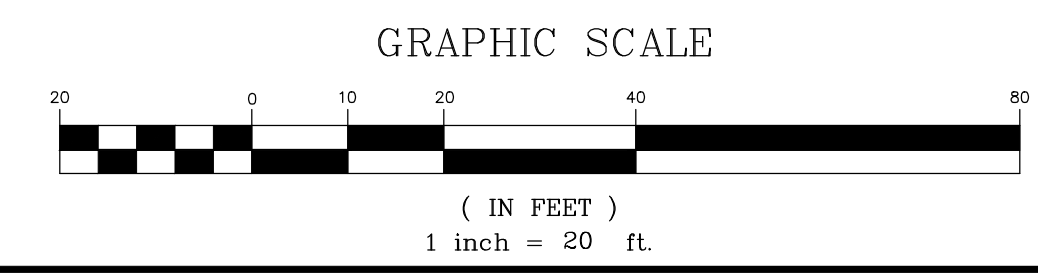

P:\AutoCAD\Projects\201313127\1-CADD Files-13127\Drawings\13127-SITE.dwg, 8/17/2022 11:45:45 AM