

SITE ENGINEER:



CIVIL ENGINEERING ASSOCIATES, INC.
 10 MANSFIELD VIEW LANE, SOUTH BURLINGTON, VT 05403
 802-864-2323 FAX: 802-864-2271 web: www.cca-vt.com


COPYRIGHT © 2019 - ALL RIGHTS RESERVED

DRAWN
SAL
 CHECKED
DSM
 APPROVED
DSM

OWNER:
**HAYSTACK
 CROSSING, LLC**
 c/o JOSEPH BISSONETTE
 68 RANDALL STREET
 SOUTH BURLINGTON, VT 05403

APPLICANT:
**BLACKROCK
 CONSTRUCTION, LLC**
 68 RANDALL STREET
 SOUTH BURLINGTON, VT 05403

PROJECT:
**HAYSTACK
 CROSSING**
 SHELburnE FALLS ROAD
 VERMONT ROUTE 116
 HINESBURG, VERMONT 05461

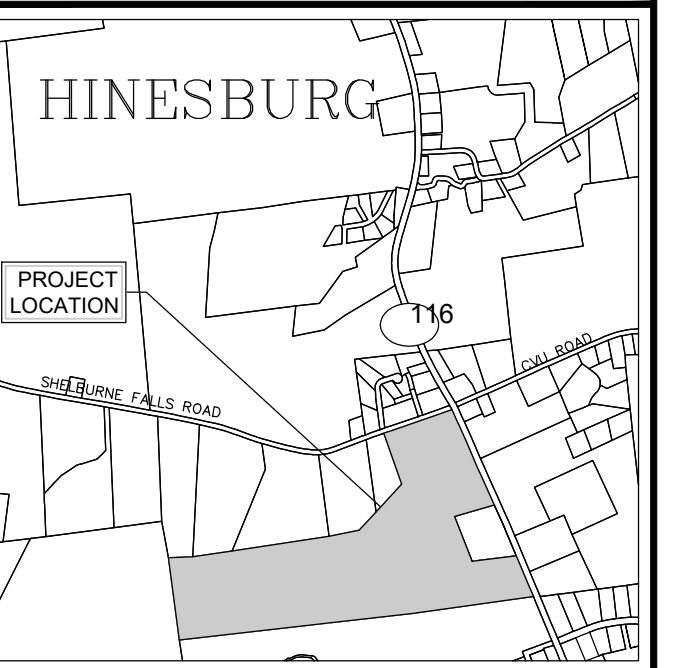


LOCATION MAP 1" = 2000'

DATE	CHECKED	REVISION
11/22/19	DSM	TOWN RESUBMITTAL
1/10/20	DSM	UPDATE PER TOWN COMMENTS
1/19/20	DSM	ADDED 5 FT. FUTURE CONTOURS
3/4/22	DSM	REV. PER CONDITIONS OF APPROVAL

**PARTIAL SITE PLAN
 GRADING &
 DRAINAGE**

DATE
OCT. 4, 2019
 SCALE
1" = 20'
 PROJ. NO.
13127
 DRAWING NUMBER
C3.5

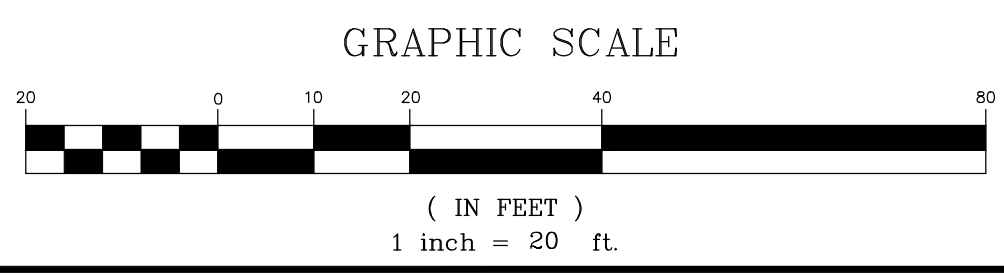

5

P:\AutoCAD Projects\2013\131271-CADD Files\131271-Dwg\131271-SITE.dwg, C3.5 - G&D, 3/14/2022 10:33:36 AM