


Pond 11P
8.77 CFS
0.050 AF

SITE ENGINEER:

CIVIL ENGINEERING ASSOCIATES, INC.
 10 MANSFIELD VIEW LANE, SOUTH BURLINGTON, VT 05403
 802-864-2323 FAX: 802-864-2271 web: www.ces-vt.com
 COPYRIGHT © 2019 - ALL RIGHTS RESERVED

DRAWN:
 SAL
 CHECKED:
 DSM
 APPROVED:
 DSM

OWNER:
HAYSTACK CROSSING, LLC
 c/o JOSEPH BISSONNETTE
 68 RANDALL STREET
 SOUTH BURLINGTON, VT 05403
 APPLICANT:
BLACKROCK CONSTRUCTION, LLC
 68 RANDALL STREET
 SOUTH BURLINGTON, VT 05403

PROJECT:
HAYSTACK CROSSING
 SHELburnE FALLS ROAD
 VERMONT ROUTE 116
 HINESBURG, VERMONT 05461




LOCATION MAP
 1" = 2000'

DATE	CHECKED	REVISION
11/22/19	DSM	TOWN RESUBMITTAL
1/10/20	DSM	UPDATE PER TOWN COMMENTS
1/18/20	DSM	ADDED 5 FT. FUTURE CONTOURS
5/29/20	DSM	REVISED STORM SYSTEM
7/13/20	DSM	REVISED STORM SYSTEM
3/4/22	DSM	REV. PER CONDITIONS OF APPROVAL
6/7/22	DSM	REV. PER TOWN COMMENTS

PARTIAL SITE PLAN
GRADING & DRAINAGE

DATE
 OCT. 4, 2019
 SCALE
 1" = 20'
 PROJ. NO.
 13127
 DRAWING NUMBER
C3.8

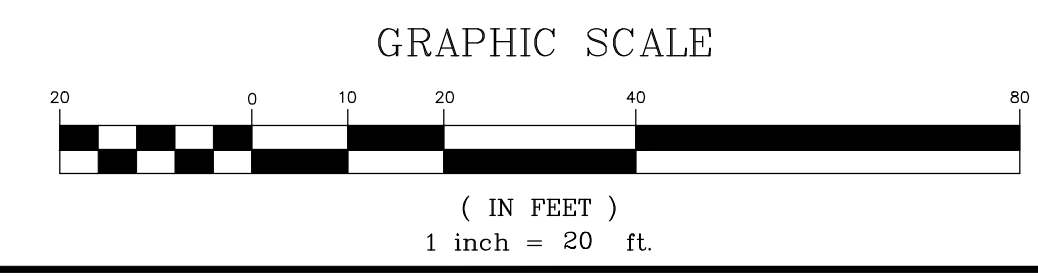

P:\AutoCAD\Projects\2019\13127\1-CADD\Figs-13127\Drawg\13127-SITE.dwg, 6/22/2022 11:37:26 AM