

SITE ENGINEER:



CIVIL ENGINEERING ASSOCIATES, INC.  
10 MANSFIELD VIEW LANE, SOUTH BURLINGTON, VT 05403  
802-864-2323 FAX: 802-864-2271 web: www.cesa-vt.com


COPYRIGHT © 2019 - ALL RIGHTS RESERVED

DRAWN  
SAL  
CHECKED  
DSM  
APPROVED  
DSM

OWNER:  
**HAYSTACK  
CROSSING, LLC**  
c/o JOSEPH BISSONETTE  
68 RANDALL STREET  
SOUTH BURLINGTON, VT 05403

APPLICANT:  
**BLACKROCK  
CONSTRUCTION, LLC**  
68 RANDALL STREET  
SOUTH BURLINGTON, VT 05403

PROJECT:  
**HAYSTACK  
CROSSING**  
  
SHELburnE FALLS ROAD  
VERMONT ROUTE 116  
HINESBURG, VERMONT 05461

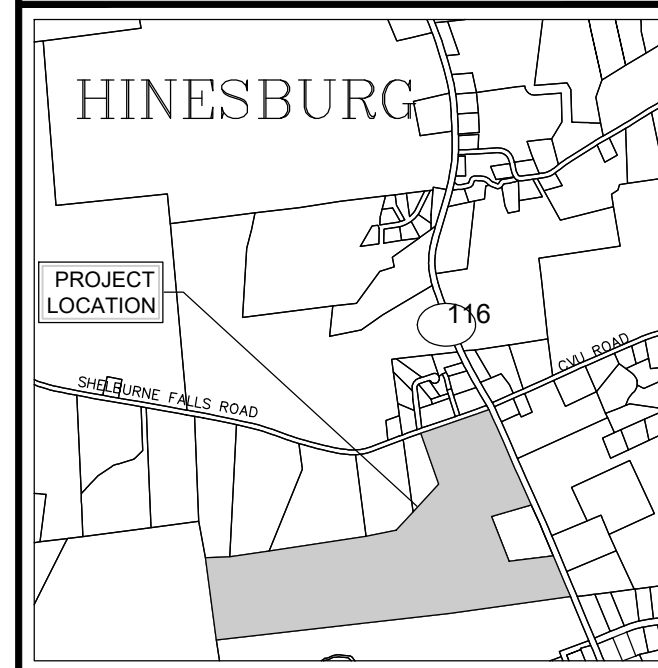


LOCATION MAP 1" = 2000'

| DATE     | CHECKED | REVISION                        |
|----------|---------|---------------------------------|
| 11/22/19 | DSM     | TOWN RESUBMITTAL                |
| 1/10/20  | DSM     | UPDATE PER TOWN COMMENTS        |
| 3/3/20   | DSM     | UPDATE PER TOWN COMMENTS        |
| 3/3/20   | DSM     | UPDATE PER TOWN COMMENTS        |
| 3/4/22   | DSM     | REV. PER CONDITIONS OF APPROVAL |

**PARTIAL SITE PLAN  
WATER & SEWER**

DATE  
**OCT. 4, 2019**  
SCALE  
1" = 20'  
PROJ. NO.  
13127

DRAWING NUMBER  
**C4.4**

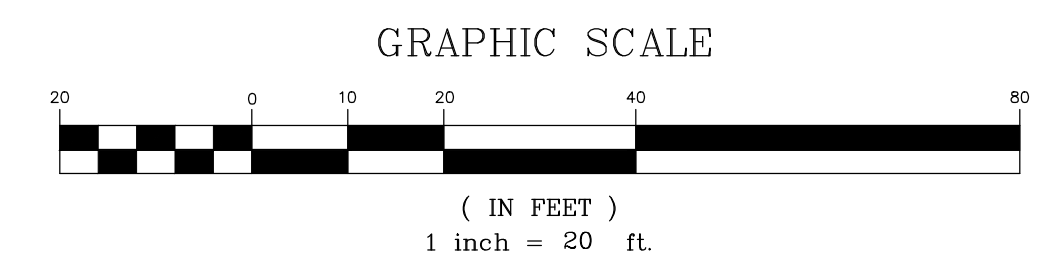

P:\AutoCAD Projects\2013\131271-CADD Files\131271-Dwg\131271-SITE.dwg, C4.4 - W&S, 3/14/2022 10:51:28 AM