

SITE ENGINEER:



CIVIL ENGINEERING ASSOCIATES, INC.  
 10 MANSFIELD VIEW LANE, SOUTH BURLINGTON, VT 05403  
 802-864-2323 FAX: 802-864-2271 web: www.cea-vt.com

COPYRIGHT © 2019 - ALL RIGHTS RESERVED

DRAWN  
 SAL  
 CHECKED  
 DSM  
 APPROVED  
 DSM

OWNER:  
**HAYSTACK  
 CROSSING, LLC**  
 c/o JOSEPH BISSONETTE

68 RANDALL STREET  
 SOUTH BURLINGTON, VT 05403

APPLICANT:  
**BLACKROCK  
 CONSTRUCTION, LLC**

68 RANDALL STREET  
 SOUTH BURLINGTON, VT 05403

PROJECT:

**HAYSTACK  
 CROSSING**

SHELBURNE FALLS ROAD  
 VERMONT ROUTE 116  
 HINESBURG, VERMONT 05461



LOCATION MAP

1" = 2000'

DATE	CHECKED	REVISION
11/22/19	DSM	TOWN RESUBMITTAL
1/10/20	DSM	UPDATE PER TOWN COMMENTS
3/4/22	DSM	REV. PER CONDITIONS OF APPROVAL

**PARTIAL SITE PLAN  
 WATER & SEWER**


DATE  
**OCT. 4, 2019**

SCALE  
**1" = 20'**

PROJ. NO.  
**13127**

DRAWING NUMBER

**C4.9**

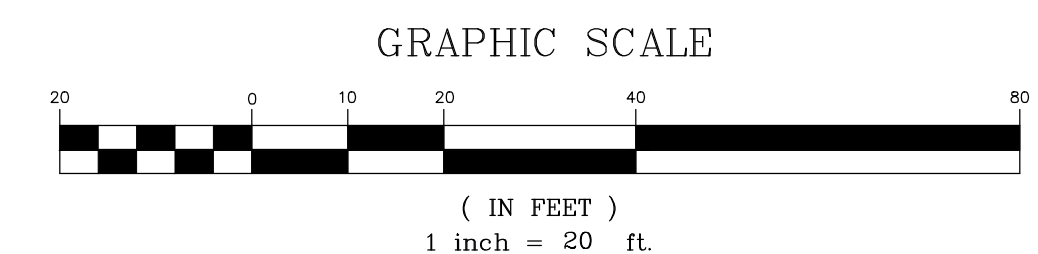

P:\AutoCAD Projects\2013\13127\DWG\13127-SITE.dwg, C4.9 - W&S, 3/14/2022 10:55:02 AM