

SITE ENGINEER:



CIVIL ENGINEERING ASSOCIATES, INC.
 10 MANSFIELD VIEW LANE, SOUTH BURLINGTON, VT 05403
 802-864-2323 FAX: 802-864-2271 web: www.cea-vt.com

COPYRIGHT © 2019 - ALL RIGHTS RESERVED


DRAWN	SAL
CHECKED	DSM
APPROVED	DSM

OWNER:
**HAYSTACK
 CROSSING, LLC**
 c/o JOSEPH BISSONETTE

68 RANDALL STREET
 SOUTH BURLINGTON, VT 05403

APPLICANT:
**BLACKROCK
 CONSTRUCTION, LLC**
 68 RANDALL STREET
 SOUTH BURLINGTON, VT 05403

PROJECT:
**HAYSTACK
 CROSSING**
 SHELburnE FALLS ROAD
 VERMONT ROUTE 116
 HINESBURG, VERMONT 05461

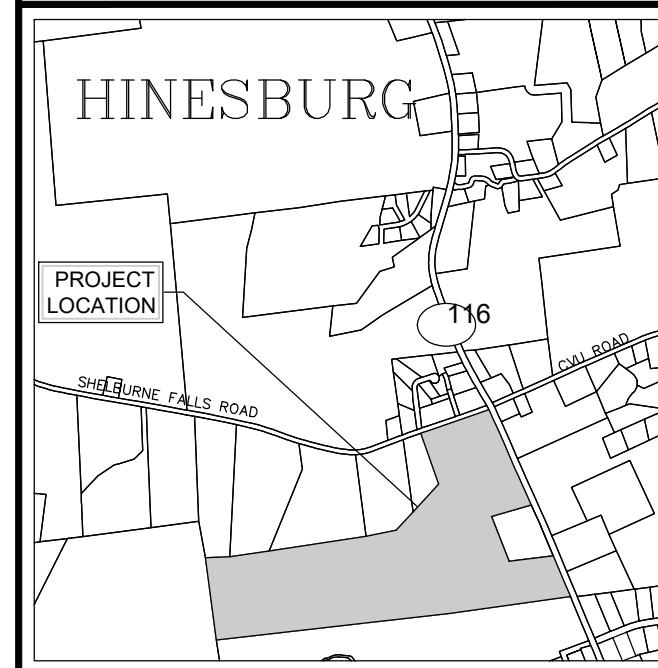


LOCATION MAP
 1" = 2000'

DATE	CHECKED	REVISION
11/22/19	DSM	TOWN RESUBMITTAL
1/10/20	DSM	UPDATE PER TOWN COMMENTS
3/4/22	DSM	REV. PER CONDITIONS OF APPROVAL

**PARTIAL SITE PLAN
 GAS & ELECTRIC**

DATE	OCT. 4, 2019	DRAWING NUMBER	C5.10
SCALE	1" = 20'		
PROJ. NO.	13127		

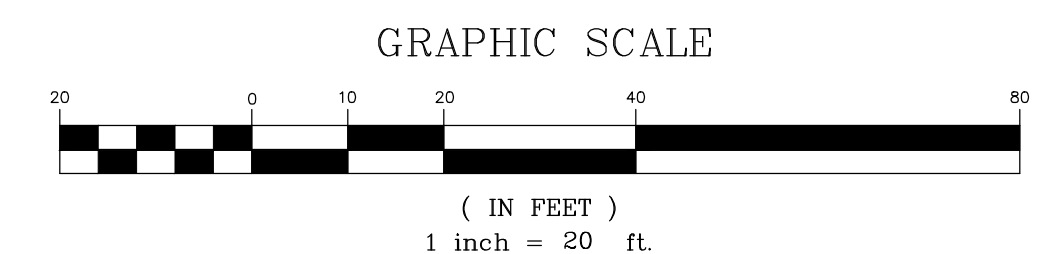

P:\AutoCAD Projects\2013\131271-CADD Files\131271-Dwg\13127-SITE.dwg, C5.10 - G&E, 3/14/2022 11:12:17 AM