

SITE ENGINEER:



CIVIL ENGINEERING ASSOCIATES, INC.
 10 MANSFIELD VIEW LANE, SOUTH BURLINGTON, VT 05403
 802-864-2323 FAX: 802-864-2271 web: www.cca-vt.com

COPYRIGHT © 2019 - ALL RIGHTS RESERVED

DRAWN
SAL
 CHECKED
DSM
 APPROVED
DSM

OWNER:

**HAYSTACK
 CROSSING, LLC**
 c/o JOSEPH BISSONETTE

68 RANDALL STREET
 SOUTH BURLINGTON, VT 05403

APPLICANT:


**BLACKROCK
 CONSTRUCTION, LLC**

68 RANDALL STREET
 SOUTH BURLINGTON, VT 05403

PROJECT:

**HAYSTACK
 CROSSING**

SHELBURNE FALLS ROAD
 VERMONT ROUTE 116
 HINESBURG, VERMONT 05461

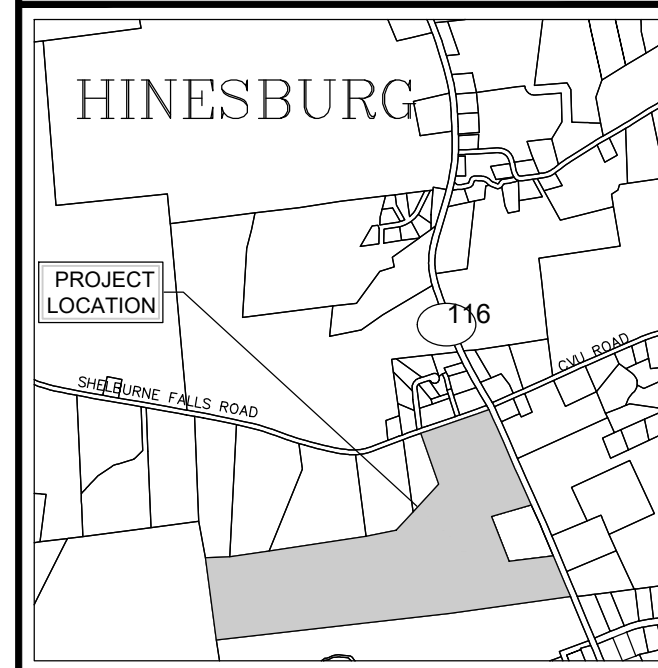

LOCATION MAP

1" = 2000'

DATE	CHECKED	REVISION
11/22/19	DSM	TOWN RESUBMITTAL
1/10/20	DSM	UPDATE PER TOWN COMMENTS
6/2/20	DSM	REVISED STREET GRADING
3/4/22	DSM	REV. PER CONDITIONS OF APPROVAL
6/7/22	DSM	REV. PER TOWN COMMENTS

**PARTIAL SITE PLAN
 GAS & ELECTRIC**

DATE
OCT. 4, 2019
 SCALE
1" = 20'
 PROJ. NO.
13127

DRAWING NUMBER

C5.2

