

SITE ENGINEER:



CIVIL ENGINEERING ASSOCIATES, INC.
 10 MANSFIELD VIEW LANE, SOUTH BURLINGTON, VT 05403
 802-864-2323 FAX: 802-864-2271 web: www.ceaa-vt.com

COPYRIGHT © 2019 - ALL RIGHTS RESERVED

DRAWN
SAL
 CHECKED
DSM
 APPROVED
DSM


OWNER:
**HAYSTACK
 CROSSING, LLC**
 c/o JOSEPH BISSONETTE

68 RANDALL STREET
 SOUTH BURLINGTON, VT 05403

APPLICANT:
**BLACKROCK
 CONSTRUCTION, LLC**
 68 RANDALL STREET
 SOUTH BURLINGTON, VT 05403

PROJECT:
**HAYSTACK
 CROSSING**

SHELBURNE FALLS ROAD
 VERMONT ROUTE 116
 HINESBURG, VERMONT 05461

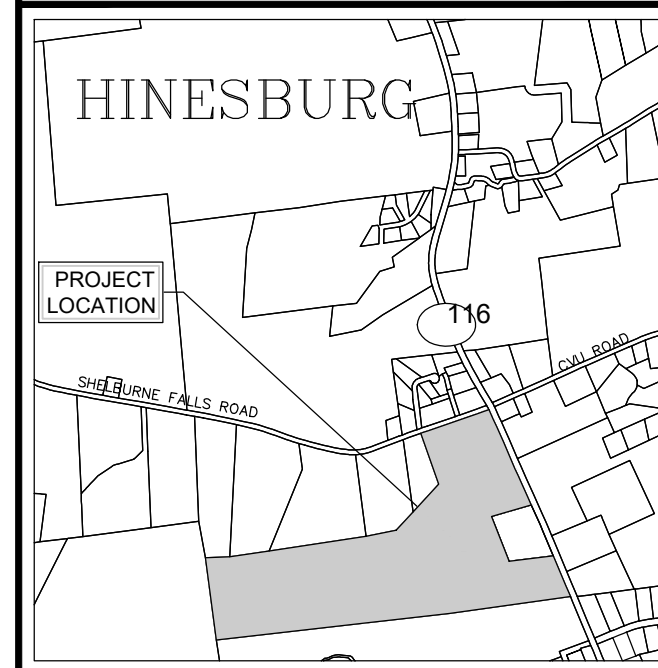


LOCATION MAP 1" = 2000'

| DATE | CHECKED | REVISION |
|----------|---------|---------------------------------|
| 11/22/19 | DSM | TOWN RESUBMITTAL |
| 1/10/20 | DSM | UPDATE PER TOWN COMMENTS |
| 6/2/20 | DSM | REVISED STREET GRADING |
| 3/4/22 | DSM | REV. PER CONDITIONS OF APPROVAL |

**PARTIAL SITE PLAN
 GAS & ELECTRIC**

DATE
OCT. 4, 2019
 SCALE
1" = 20'
 PROJ. NO.
13127

DRAWING NUMBER
C5.3

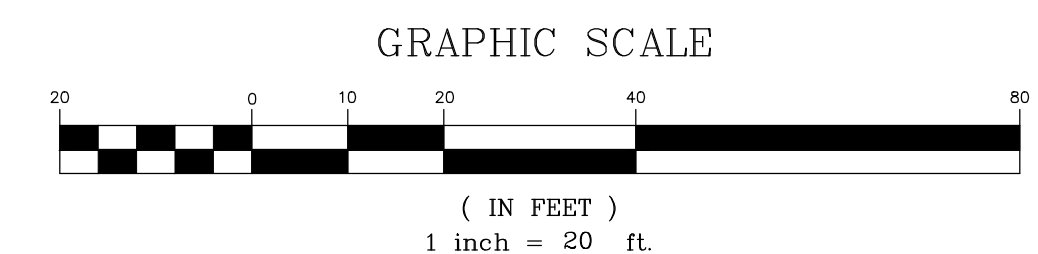

P:\AutoCAD Projects\2013\13127\1-CADD Files\13127\DWG\13127-SITE.dwg, C5.3 - G&E, 3/14/2022 11:09:01 AM