

SITE ENGINEER:



CIVIL ENGINEERING ASSOCIATES, INC.  
10 MANSFIELD VIEW LANE, SOUTH BURLINGTON, VT 05403  
802-864-2323 FAX: 802-864-2271 web: www.cea-vt.com

COPYRIGHT © 2019 - ALL RIGHTS RESERVED

DRAWN  
SAL  
CHECKED  
DSM  
APPROVED  
DSM


OWNER:  
**HAYSTACK  
CROSSING, LLC**  
c/o JOSEPH BISSONETTE

68 RANDALL STREET  
SOUTH BURLINGTON, VT 05403

APPLICANT:  
**BLACKROCK  
CONSTRUCTION, LLC**  
68 RANDALL STREET  
SOUTH BURLINGTON, VT 05403

PROJECT:  
**HAYSTACK  
CROSSING**

SHELBURNE FALLS ROAD  
VERMONT ROUTE 116  
HINESBURG, VERMONT 05461

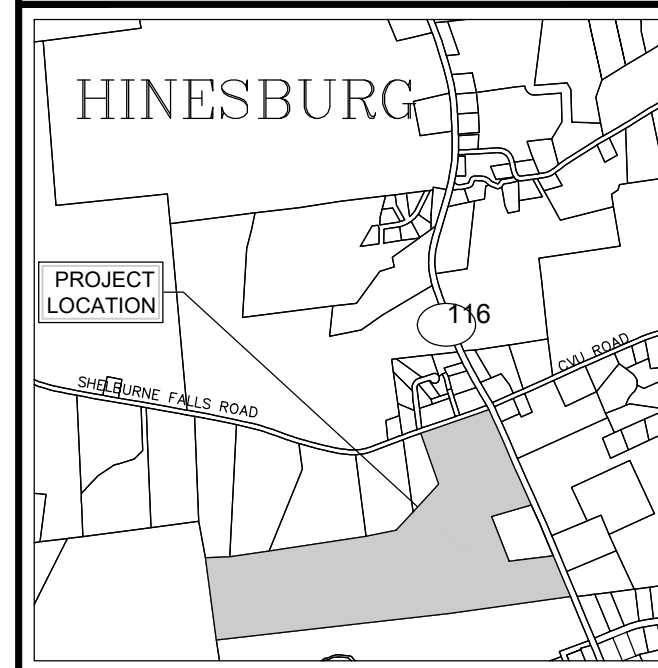

LOCATION MAP  
1" = 2000'

DATE	CHECKED	REVISION
11/22/19	DSM	TOWN RESUBMITTAL
1/10/20	DSM	UPDATE PER TOWN COMMENTS
3/4/22	DSM	REV. PER CONDITIONS OF APPROVAL

**PARTIAL SITE PLAN  
GAS & ELECTRIC**

DATE  
**OCT. 4, 2019**  
SCALE  
1" = 20'  
PROJ. NO.  
13127

DRAWING NUMBER  
**C5.4**

P:\AutoCAD Projects\2013\131271-CADD Files\131271-Dwg\131271-SITE.dwg, C5.4 - G&E, 3/14/2022 11:09:36 AM