

PRELIMINARY  
NOT FOR  
CONSTRUCTION

No.	Description	Date
2	PERMIT SET	04/15/2022



**1 EAST ELEVATION**  
1/8" = 1'-0"

**2 WEST ELEVATION**  
1/8" = 1'-0"



**3 NORTH ELEVATION**  
1/8" = 1'-0"



**4 SOUTH ELEVATION**  
1/8" = 1'-0"

**EXTERIOR ELEVATIONS**  
SCALE: 1/8" = 1'-0"  
**HINESBURG CENTER II**  
**BUILDING - C**  
HINESBURG, VERMONT



PROJECT #: **1914**

SHEET NUMBER

**A201**

01/28/20



1 Southeast Perspective




2 Northwest Perspective

No.	REVISIONS	
	Description	Date
2	PERMIT SET	04/15/2022

PRELIMINARY  
NOT FOR  
CONSTRUCTION

**PERSPECTIVES**  
SCALE:  
**HINESBURG CENTER II  
BUILDING - C**  
HINESBURG, VERMONT

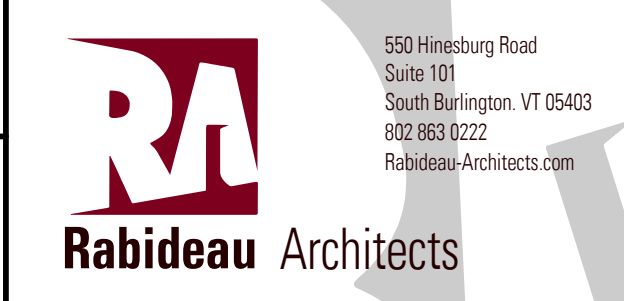

550 Hinesburg Road  
Suite 101  
South Burlington, VT 05403  
802.885.0222  
Rabideau-Architects.com

PROJECT #: **1914**

SHEET NUMBER

**A901**

01/04/22















PRELIMINARY  
NOT FOR  
CONSTRUCTION



**1 SOUTH ELEVATION**  
3/16" = 1'-0"



**2 EAST ELEVATION**  
3/16" = 1'-0"

REVISIONS	
No.	Description

**EXTERIOR ELEVATIONS**  
SCALE: 3/16" = 1'-0"

**HINESBURG CENTER II - 6-PLEX**  
HINESBURG, VERMONT



PROJECT #: **1912**

SHEET NUMBER

**A201**

03/08/22



**1** NORTH ELEVATION  
3/16" = 1'-0"



**2** WEST ELEVATION  
3/16" = 1'-0"

Date

REVISIONS  
Description

No.

EXTERIOR ELEVATIONS  
SCALE: 3/16" = 1'-0"

HINESBURG CENTER II - 6-PLEX  
HINESBURG, VERMONT

550 Hinesburg Road  
Suite 10  
Hinesburg, VT 05643  
802.881.8272  
Rabideau-Architects.com



PROJECT #: 1912

SHEET NUMBER

**A202**

03/08/22



1 3D View 1



2 3D View 2

Date

REVISIONS  
Description

No.

PERSPECTIVES  
SCALE:

HINESBURG CENTER II - 6-PLEX  
HINESBURG, VERMONT

550 Hinesburg Road  
Suite 101  
Hinesburg, VT 05643  
802.881.8272  
rabideau-architects.com



PROJECT #: 1912

SHEET NUMBER

A901

03/15/22

PRELIMINARY  
NOT FOR  
CONSTRUCTION



**1 SOUTH ELEVATION**  
3/16" = 1'-0"



**2 EAST ELEVATION**  
3/16" = 1'-0"

No.	Description	Date

EXTERIOR ELEVATIONS  
SCALE: 3/16" = 1'-0"

**HINESBURG CENTER II - 9-PLEX**  
HINESBURG, VERMONT



PROJECT #: **1912**

SHEET NUMBER

**A201**

03/08/22

PRELIMINARY  
NOT FOR  
CONSTRUCTION



**1 NORTH ELEVATION**  
3/16" = 1'-0"



**2 WEST ELEVATION**  
3/16" = 1'-0"

REVISIONS  
No. Description Date

EXTERIOR ELEVATIONS  
SCALE: 3/16" = 1'-0"

HINESBURG CENTER II - 9-PLEX  
HINESBURG, VERMONT

550 Hinesburg Road  
Suite 101  
Hinesburg, VT 05643  
802.881.8272  
Rabideau-Architects.com



PROJECT #: 1912


SHEET NUMBER

**A202**

03/08/22



1 3D View 1

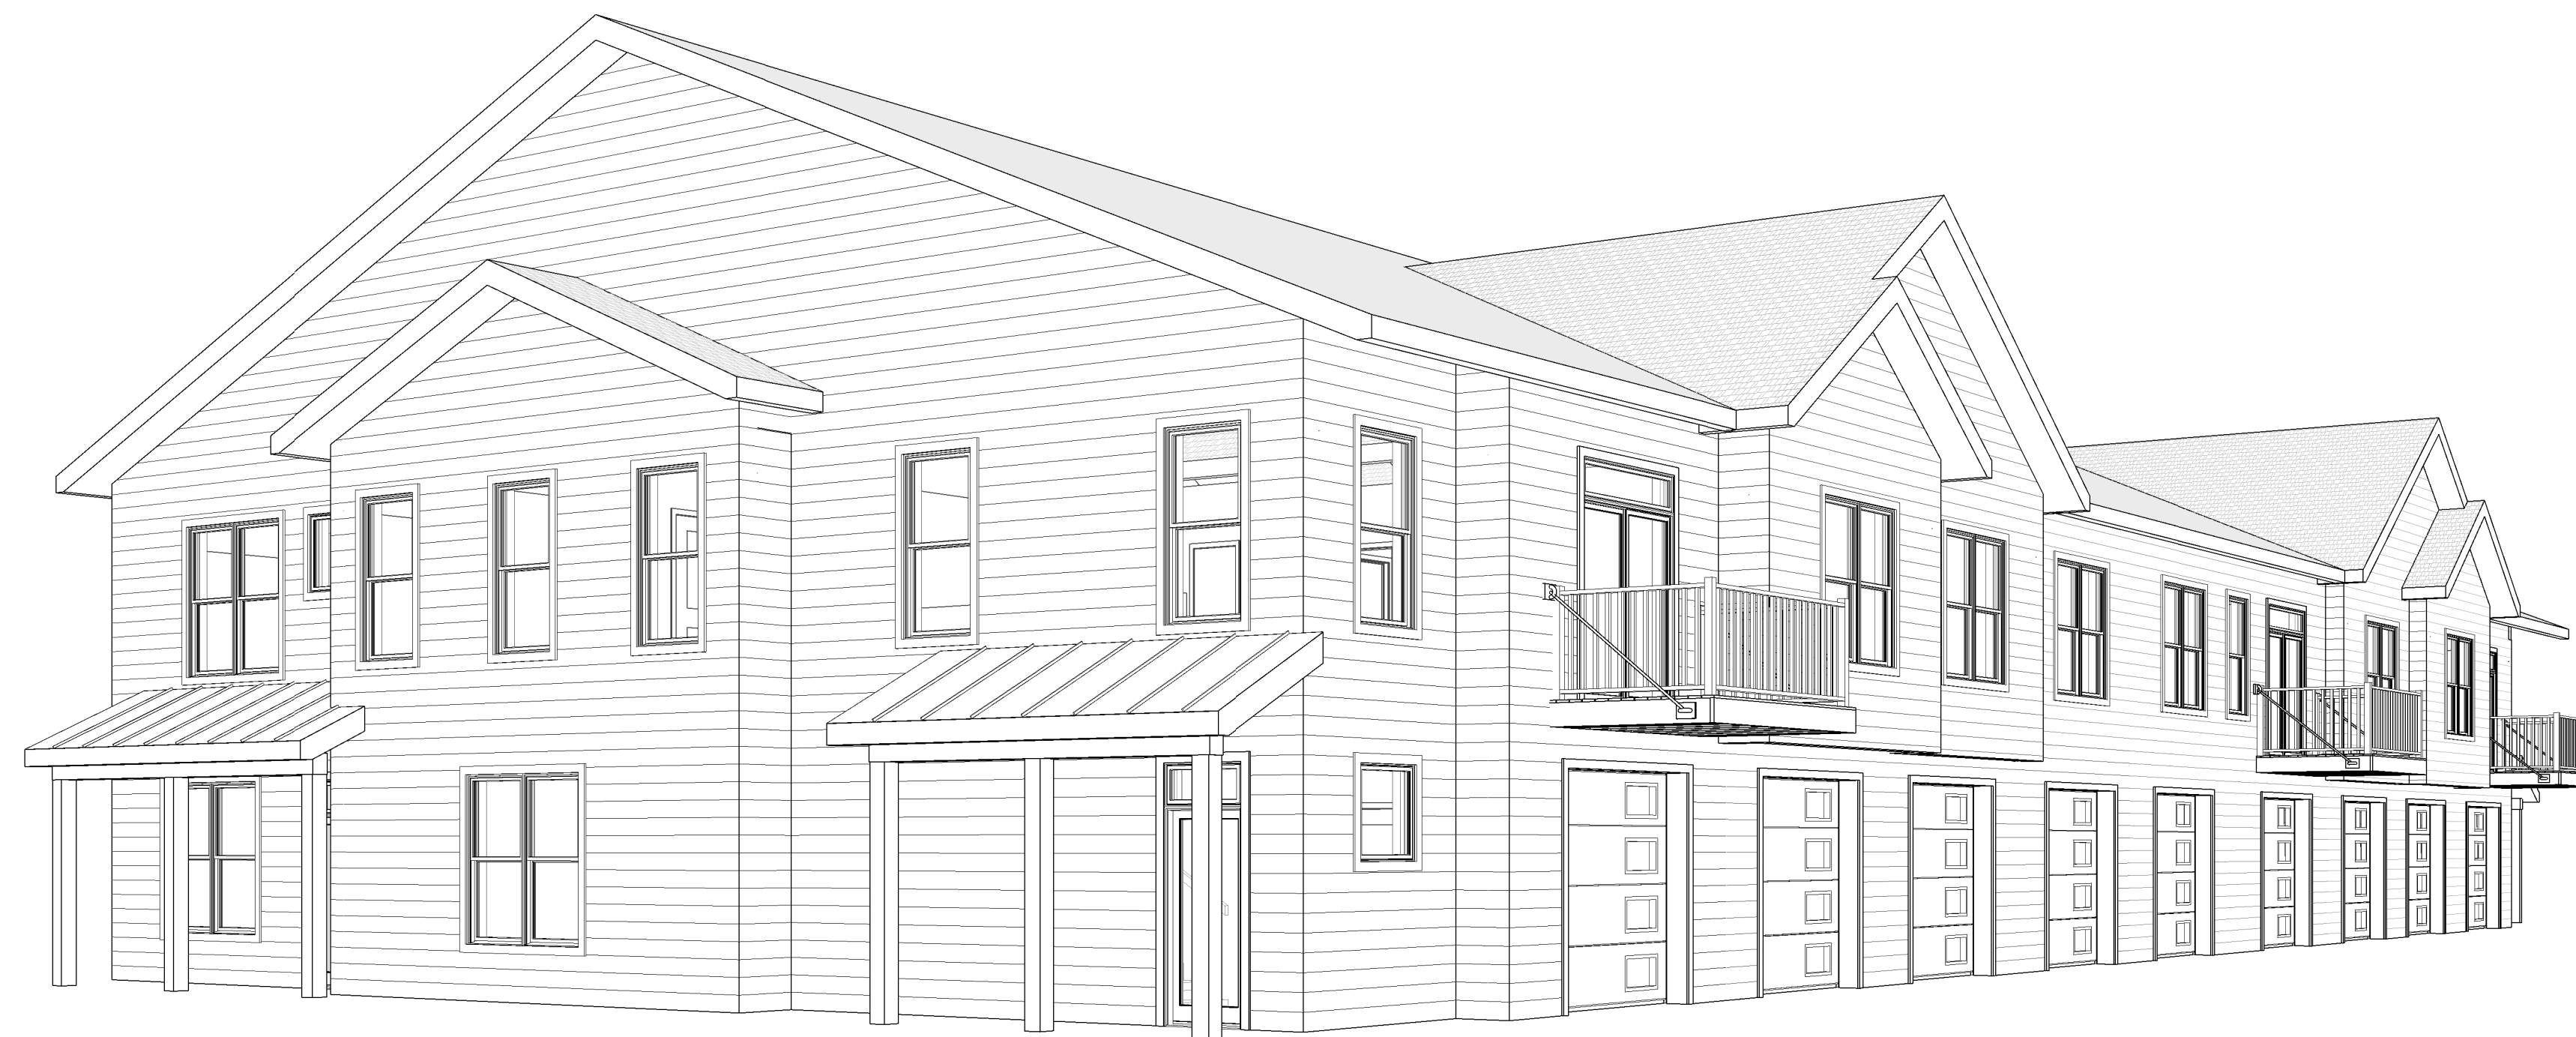

2 3D View 2

Date

REVISIONS  
Description

No.

PERSPECTIVES  
SCALE:

HINESBURG CENTER II - 9-PLEX  
HINESBURG, VERMONT

550 Hinesburg Road  
Suite 101  
Hinesburg, VT 05643  
802.881.8272  
Rabideau-Architects.com



PROJECT #: 1912

SHEET NUMBER

A901

03/15/22