


**LEGEND**

- BOUNDARY LINE/ R.O.W. (EXISTING)
- BOUNDARY LINE/ R.O.W. (PROPOSED)
- BOUNDARY LINE/ R.O.W. (ABUTTING)
- SIDELINE OF EASEMENT
- EDGE OF ROAD/DRIVE (SURFACE NOTED)
- 100- 1-FOOT LIDAR CONTOUR (OBTAINED FROM VCGI DATABASE)
- BUILDING ENVELOPE
- TREE LINE
- PROPOSED LIMITS OF CLEARING
- S S GRAVITY SEWER
- FM FM FORCE MAIN
- W W 1-INCH DIAMETER CL200 POLYETHYLENE PLASTIC WATER LINE (UNLESS OTHERWISE NOTED)
- WL WETLAND BOUNDARY
- WB WETLAND BUFFER
- UE UNDERGROUND ELECTRICAL CONDUIT
- ohw UTILITY POLE/OVERHEAD WIRES
- E ELECTRICAL PEDESTAL
- T TEMPORARY BENCHMARK (TYPE AND ELEVATION NOTED)
- R RANDOM SOIL SAMPLING TEST HOLE (RS-01)
- W DRILLED WELL (UNLESS OTHERWISE NOTED)
- F STORMWATER FLOW
- M EROSION CONTROL MATTING
- D STONE CHECK DAM

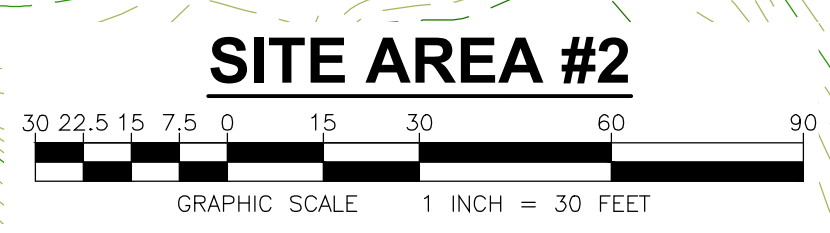

DATE	DESCRIPTION	BY
05-06-2024	Revise Lot 4 building envelope & footprint; Extend level spreader berm; Revise area of disturbance & silt fence; Update lot owner information.	SB
06-09-2023	No revision to this sheet SW-7: New drawing SW-11 (sheet 11 of 11) added to Project documents.	SB

**REVISIONS**

**BARNARD & GERVAIS, LLC**  
Land Surveying  
Water & Wastewater  
Environmental Consulting

167 Main Street, P.O. Box 820  
Enosburg Falls, VT 05450  
Telephone: (802) 933-5168

10523 VT Route 116, P.O. Box 133  
Hinesburg, VT 05461  
Telephone: (802) 482-2597

PROJECT NO.  
21389

DATE:  
02-17-2023

SCALE:  
1" = 30'

SURVEY:  
OL.TG.AW

DRAWN:  
SB

CHECKED:  
JO

DRAWING NO.  
SW-7

SHEET 7 OF 11

**FOUR-LOT SUBDIVISION**

**DAVID CHARLES NAGEL REVOCABLE TRUST & HELEN FINNELL NAGEL REVOCABLE TRUST**

GILMAN ROAD, HINESBURG, VERMONT

**SITE AREA #2  
EPSC & SITE STABILIZATION PLAN**

THESE PLANS WITH LATEST REVISIONS SHOULD ONLY BE USED FOR THE PURPOSE SHOWN BELOW:

PRELIMINARY DRAFT    
 FINAL STATE REVIEW

SIGNATURE:

JEFFREY OLESKY, P.E.  
PROFESSIONAL ENGINEER #8879