


LEGEND	
	DECIDUOUS TREES
	DECIDUOUS SMALL TREES
	CONIFER TREES
	CONIFER SMALL TREES

Typical Small/Medium Single-Family - Planting Schedule


Qty.	Plant Type	Size	Spec
1	Large Shade Tree - MAPLE, LINDEN, OAK, ETC.	2" cal.	B&B
1	Small Tree - CRAB APPLE, SERVICEBERRY, HAWTHORN, ETC.	7' Ht.	B&B
6	Medium Shrub - HYDRANGEA, ARONIA, AMELANCHIER, THUJA, ETC.	3' Ht.	#3 Cont.
6	Small Shrub - TAXUS, JUNIPER, SPIREA, CLETHRA, ETC.	24" Ht.	#3 Cont.
28	Perennial Ground Cover - PACHYSANDRA, MYRTLE, LENTEN ROSE, ETC.	Clump	#2 Cont.

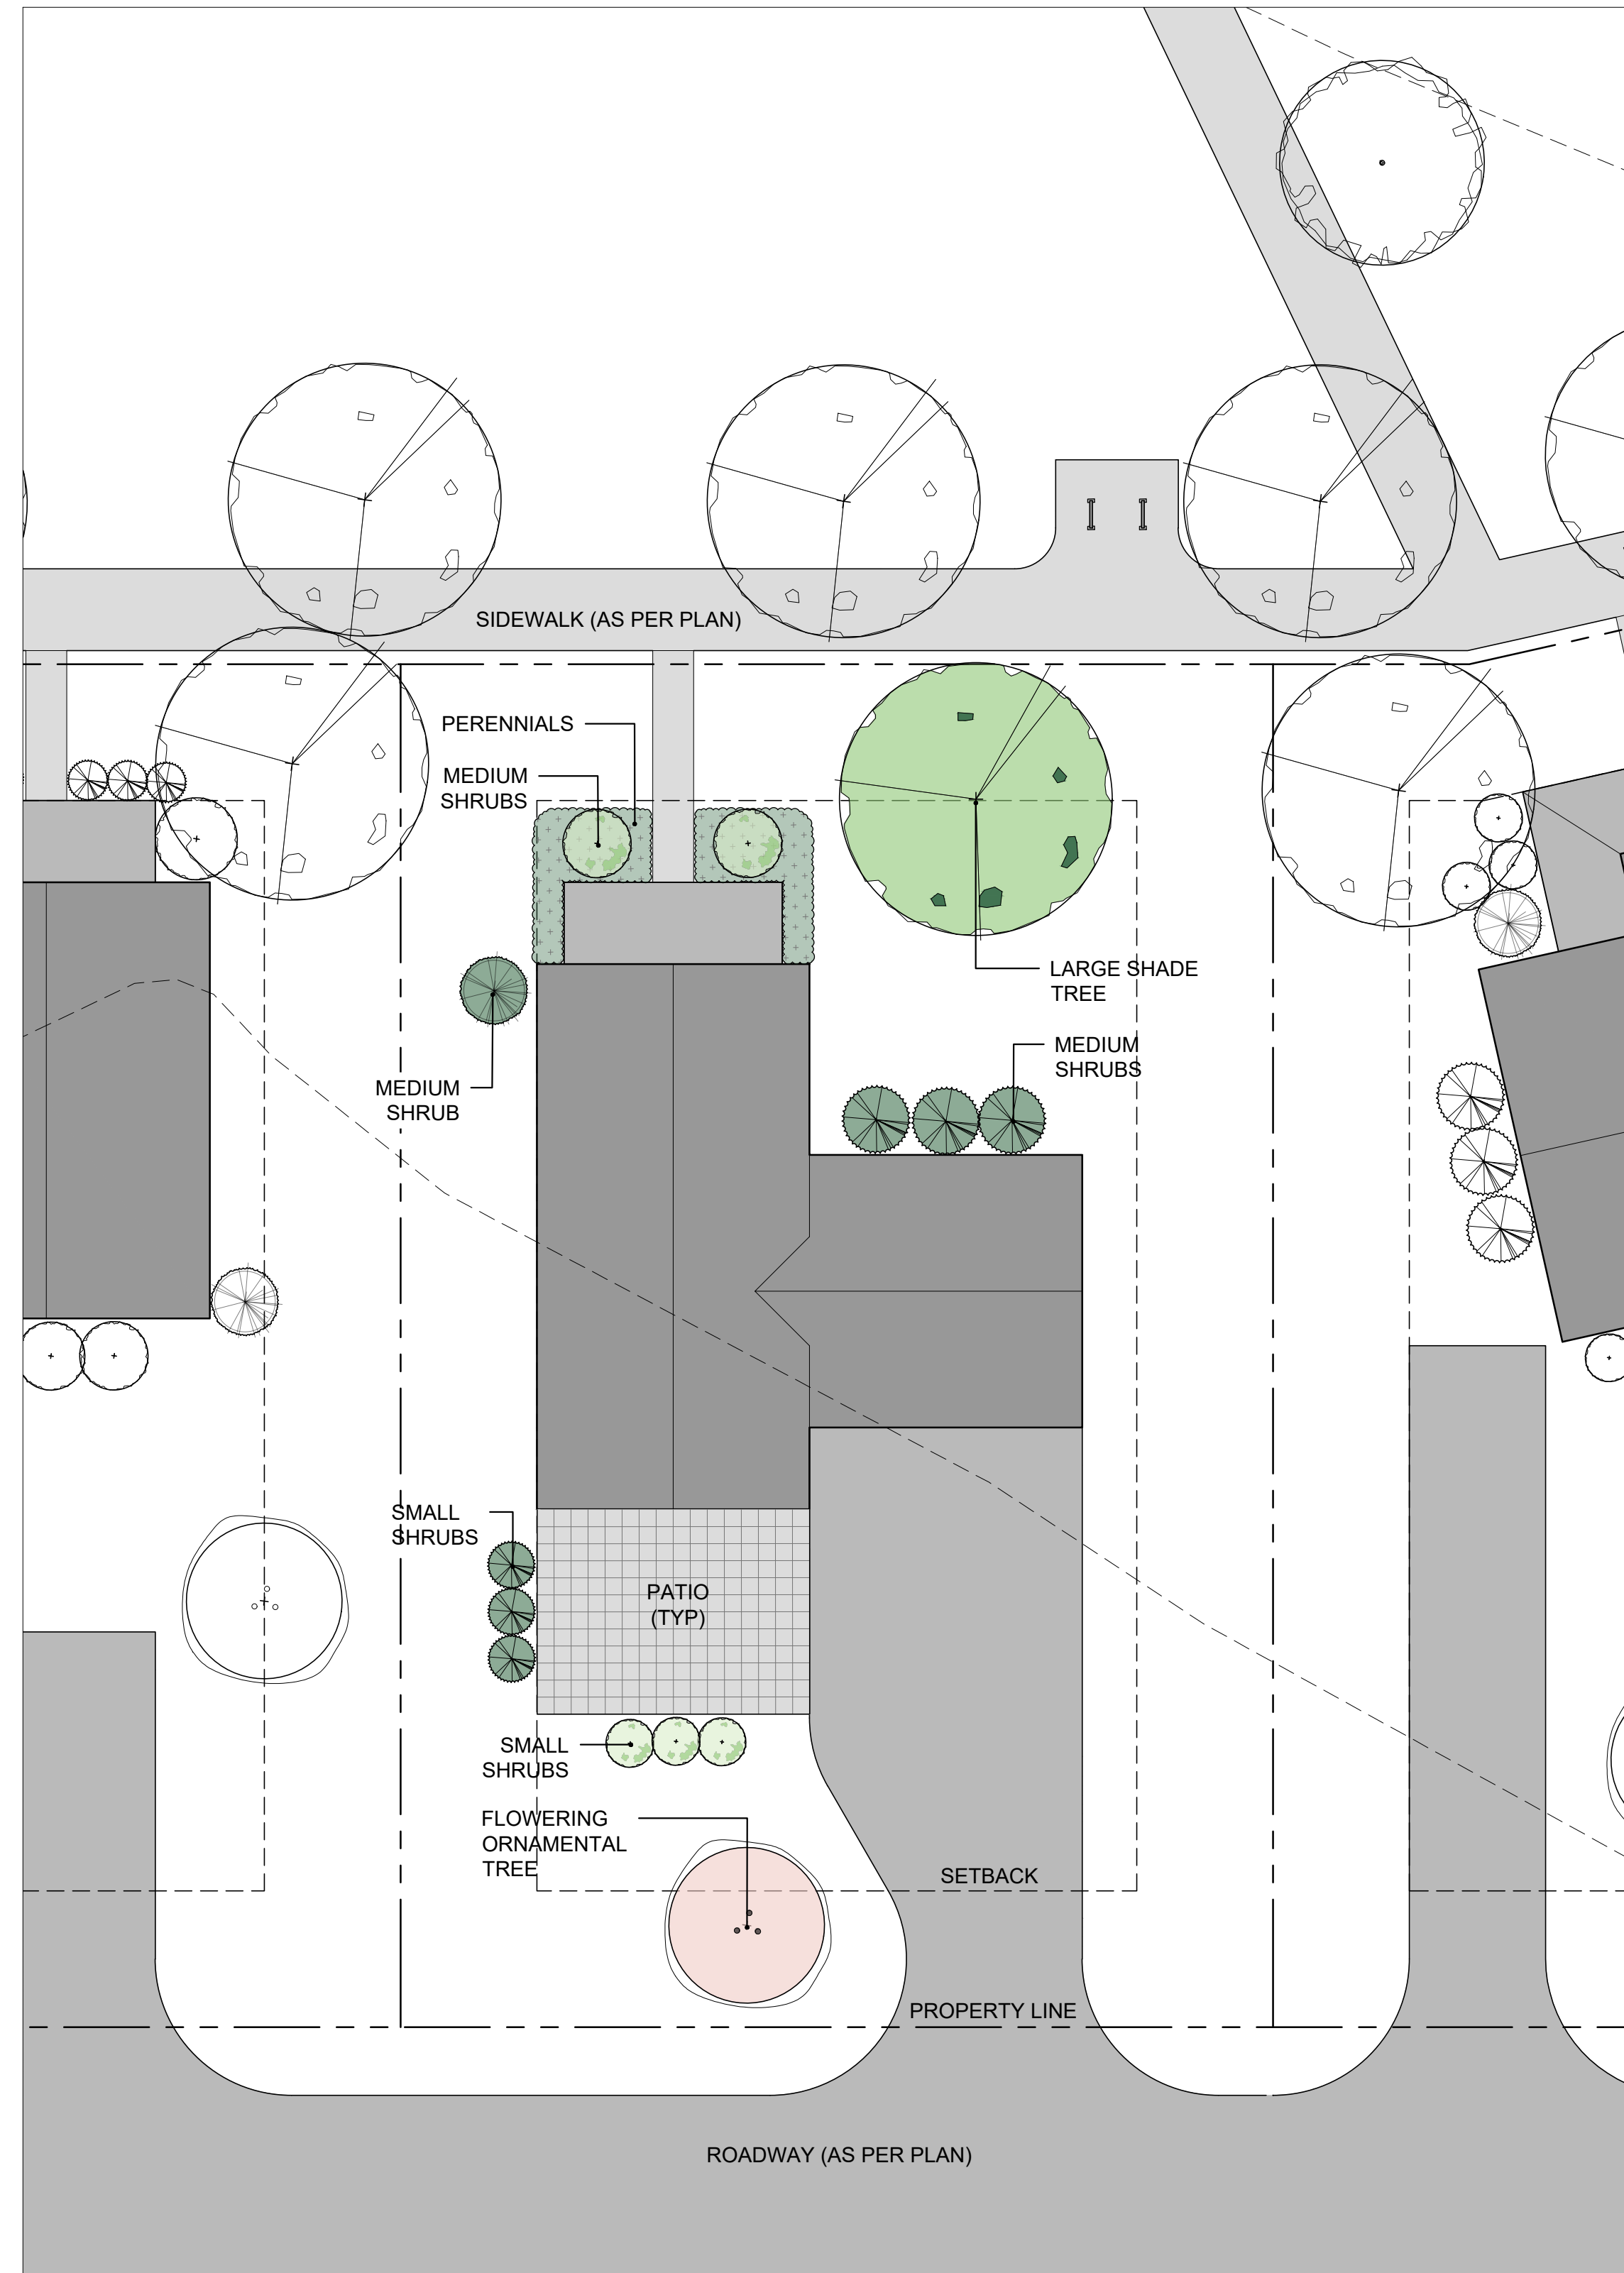


1 TYPICAL SMALL/MEDIUM SINGLE-FAMILY LOT PLANTING
SCALE: 1" = 10'

Typical Large Single-Family - Planting Schedule

Qty.	Plant Type	Size	Spec
2	Large Shade Tree - MAPLE, LINDEN, OAK, ETC.	2" cal.	B&B
1	Small Tree - CRAB APPLE, SERVICEBERRY, HAWTHORN, ETC.	7' Ht.	B&B
6	Medium Shrub - HYDRANGEA, ARONIA, AMELANCHIER, THUJA, ETC.	3' Ht.	#3 Cont.
6	Small Shrub - TAXUS, JUNIPER, SPIREA, CLETHRA, ETC.	24" Ht.	#3 Cont.
48	Perennial Ground Cover - PACHYSANDRA, MYRTLE, LENTEN ROSE, ETC.	Clump	#2 Cont.

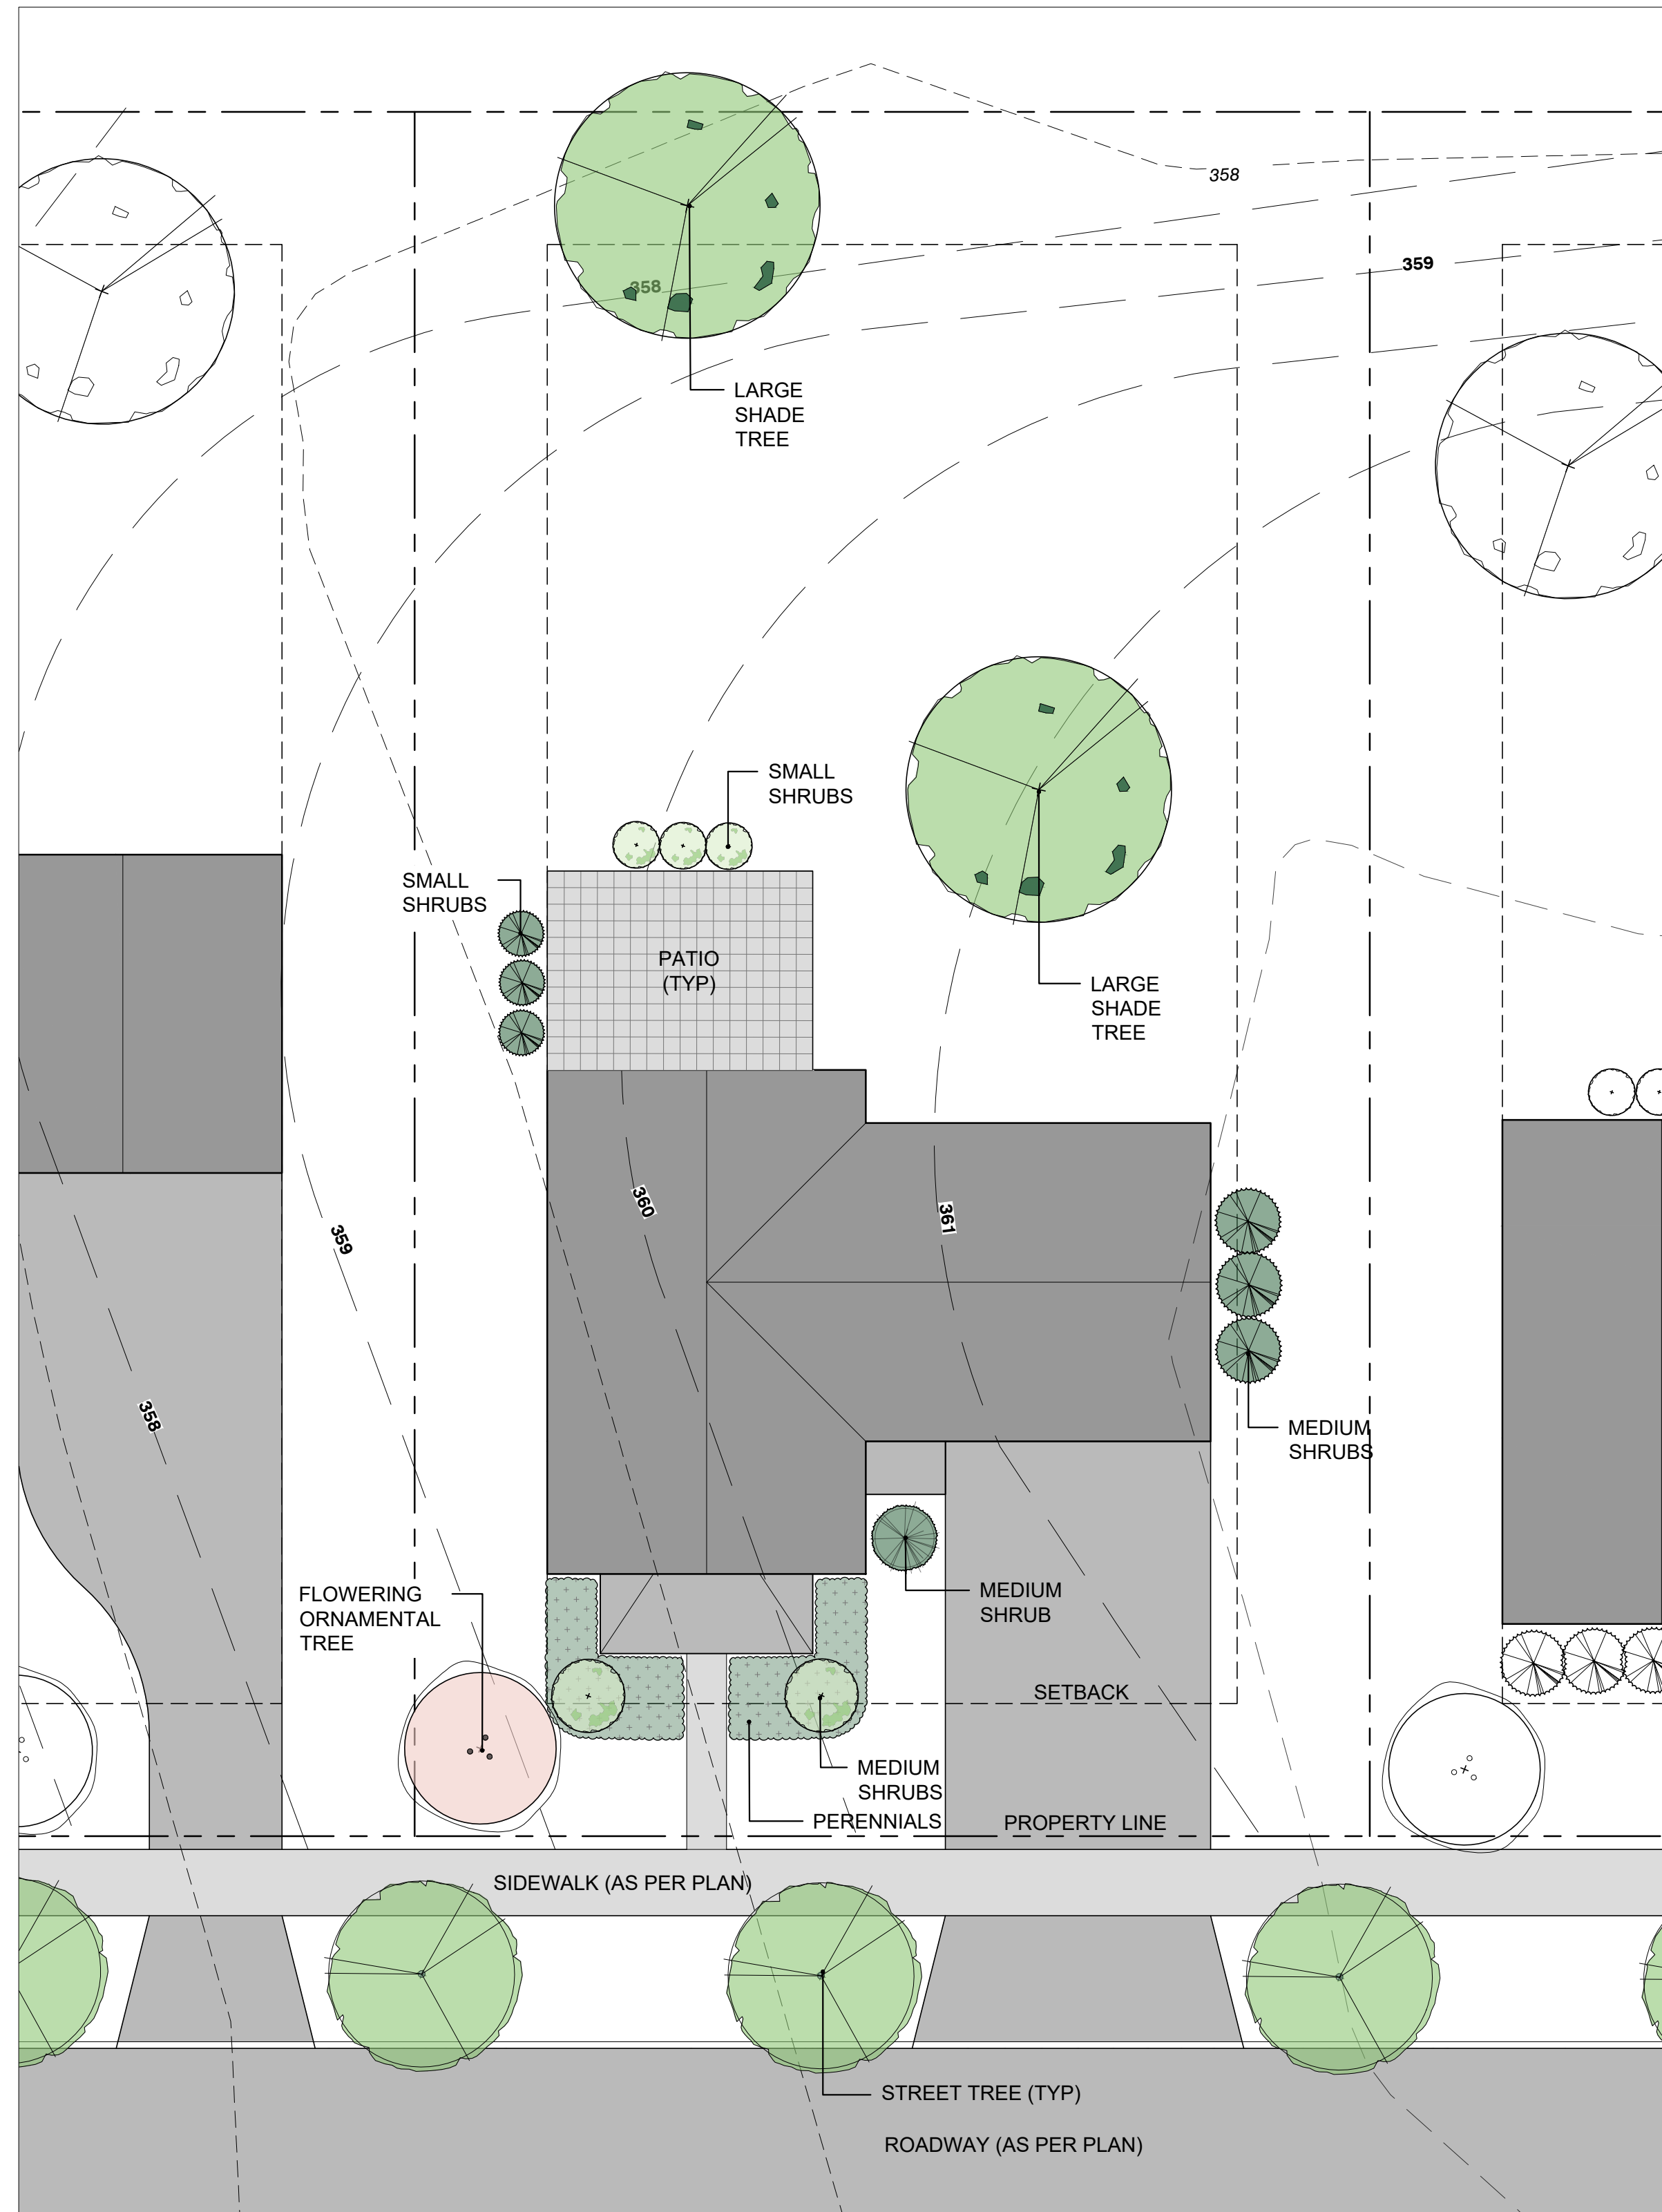

2 TYPICAL LARGE SINGLE-FAMILY LOT PLANTING
SCALE: 1" = 10'

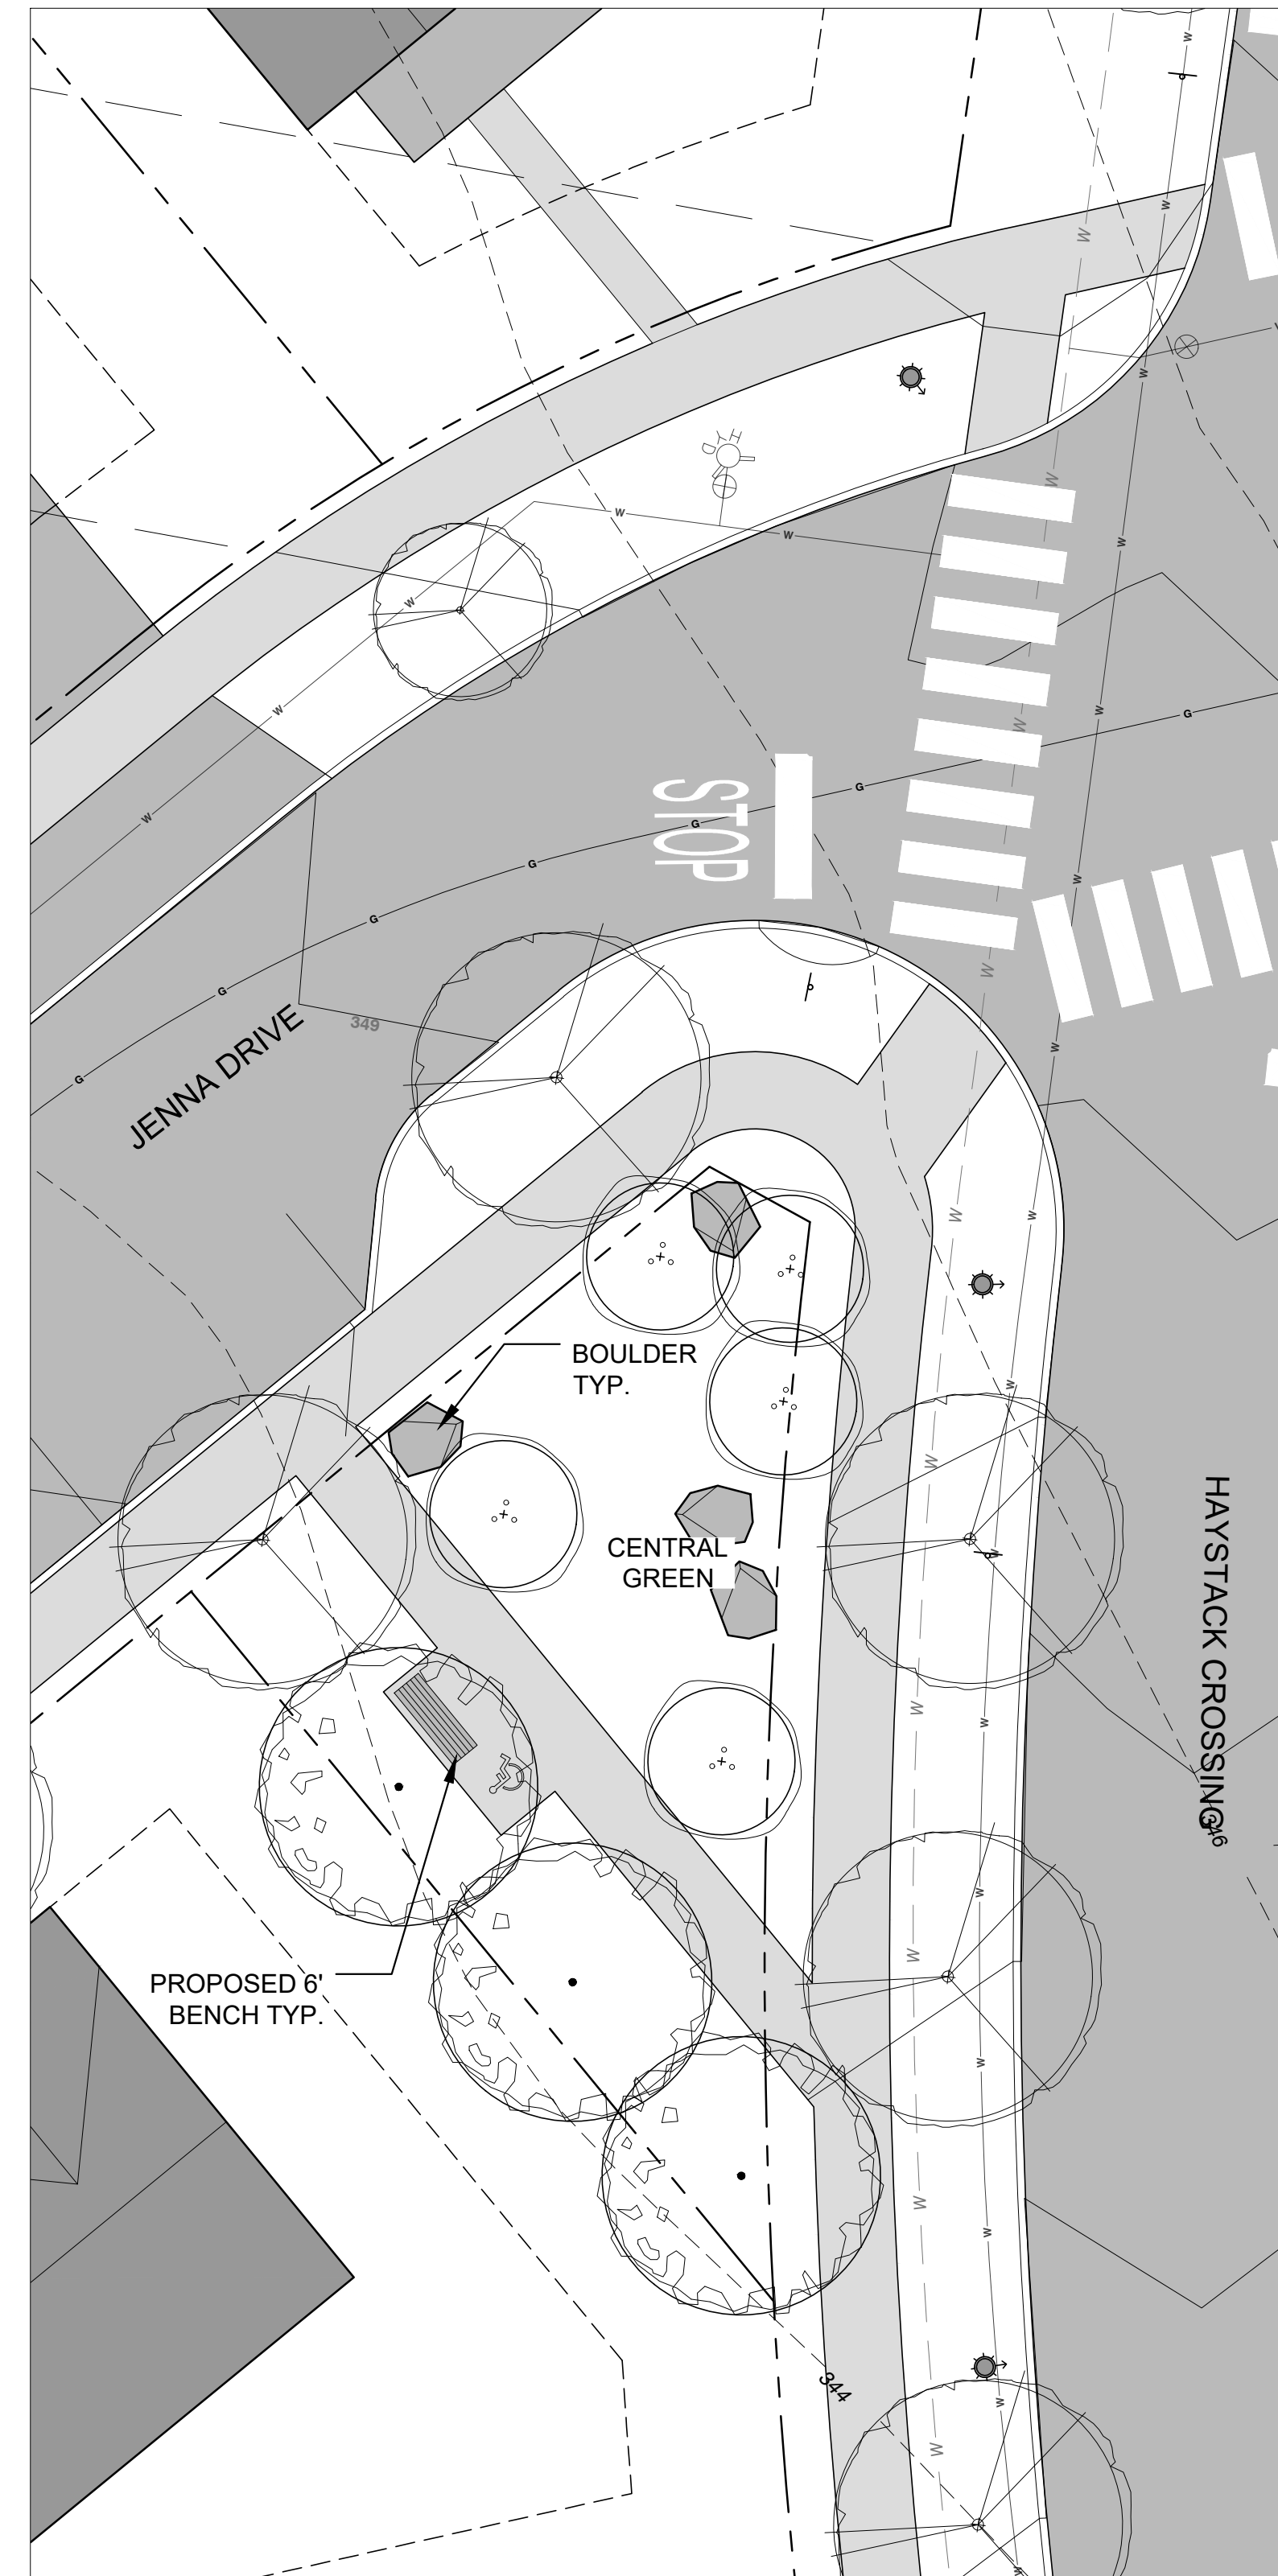

3 LOT 58 PARK ENLARGEMENT
SCALE: 1" = 10'

revisions	date	revisions	date
Town Resubmittal	11-22-2019	Town Resubmittal	06-17-2022
Town Resubmittal	01-10-2020		
Town Resubmittal	03-14-2022		

