

SITE ENGINEER:



CIVIL ENGINEERING ASSOCIATES, INC.
 10 MANSFIELD VIEW LANE, SOUTH BURLINGTON, VT 05403
 802-864-2323 FAX: 802-864-2271 web: www.cea-vt.com

COPYRIGHT © 2019 - ALL RIGHTS RESERVED

DRAWN	SAL
CHECKED	DSM
APPROVED	DSM


OWNER:
HAYSTACK CROSSING, LLC
 c/o JOSEPH BISSONETTE

68 RANDALL STREET
 SOUTH BURLINGTON, VT 05403

APPLICANT:
BLACKROCK CONSTRUCTION, LLC
 68 RANDALL STREET
 SOUTH BURLINGTON, VT 05403

PROJECT:
HAYSTACK CROSSING

SHELBURNE FALLS ROAD
 VERMONT ROUTE 116
 HINESBURG, VERMONT 05461

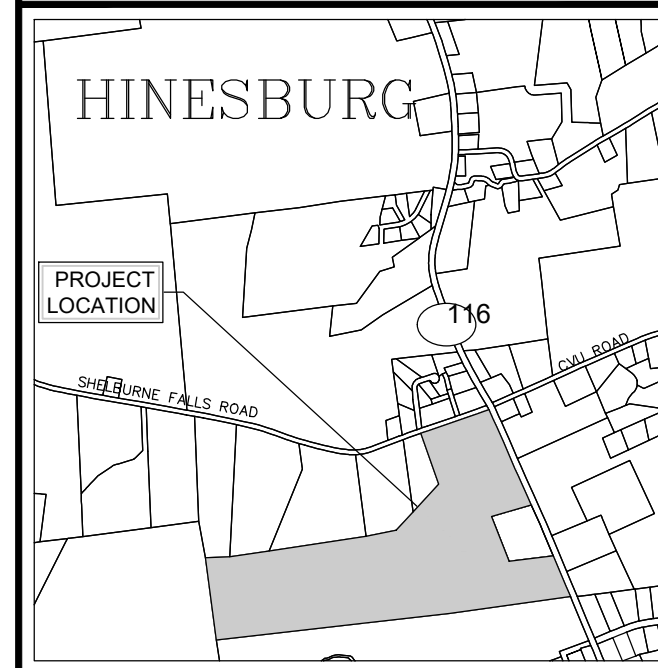

LOCATION MAP 1" = 2000'

DATE	CHECKED	REVISION
11/22/19	DSM	TOWN RESUBMITTAL
1/10/20	DSM	UPDATE PER TOWN COMMENTS
3/4/22	DSM	REV. PER CONDITIONS OF APPROVAL
6/7/22	DSM	REV. PER TOWN COMMENTS

PROPOSED CONDITIONS OVERALL LOT PLAN

DATE	OCT. 4, 2019	DRAWING NUMBER	C2.1
SCALE	1" = 150'	PROJ. NO.	13127

