

SITE ENGINEER:



CIVIL ENGINEERING ASSOCIATES, INC.  
10 MANSFIELD VIEW LANE, SOUTH BURLINGTON, VT 05403  
802-864-2323 FAX: 802-864-2271 web: www.cesa-vt.com


COPYRIGHT © 2019 - ALL RIGHTS RESERVED

DRAWN  
SAL  
CHECKED  
DSM  
APPROVED  
DSM

OWNER:  
**HAYSTACK CROSSING, LLC**  
c/o JOSEPH BISSONETTE  
68 RANDALL STREET  
SOUTH BURLINGTON, VT 05403

APPLICANT:  
**BLACKROCK CONSTRUCTION, LLC**  
68 RANDALL STREET  
SOUTH BURLINGTON, VT 05403

PROJECT:  
**HAYSTACK CROSSING**  
SHELburnE FALLS ROAD  
VERMONT ROUTE 116  
HINESBURG, VERMONT 05461

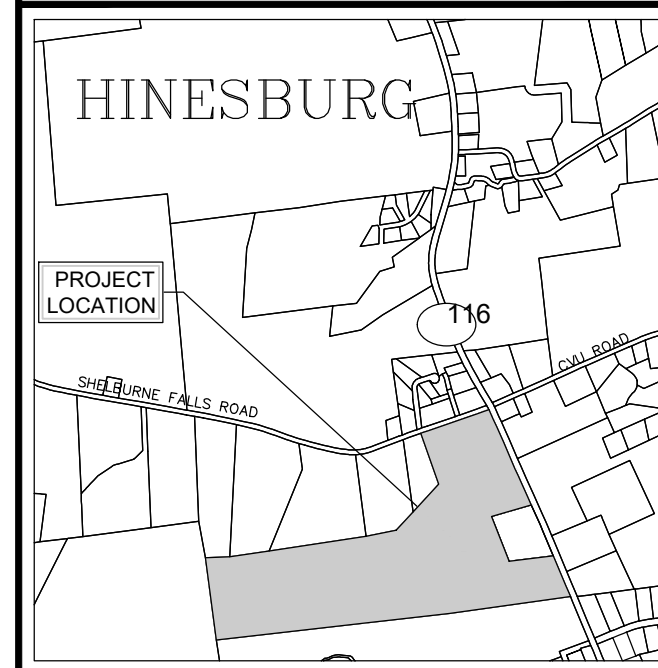

LOCATION MAP 1" = 2000'

DATE	CHECKED	REVISION
11/22/19	DSM	TOWN RESUBMITTAL
1/10/20	DSM	UPDATE PER TOWN COMMENTS
3/4/22	DSM	REV. PER CONDITIONS OF APPROVAL
6/7/22	DSM	REV. PER TOWN COMMENTS

**PARTIAL SITE IMPROVEMENTS PLAN**

DATE  
OCT. 4, 2019  
SCALE  
1" = 40'  
PROJ. NO.  
13127

DRAWING NUMBER  
**C2.3**