

SITE ENGINEER:



**CIVIL ENGINEERING ASSOCIATES, INC.**  
 10 MANSFIELD VIEW LANE, SOUTH BURLINGTON, VT 05403  
 802-864-2323 FAX: 802-864-2371 web: www.cea-vt.com

COPYRIGHT © 2019 - ALL RIGHTS RESERVED

DRAWN: SAL  
 CHECKED: DSM  
 APPROVED: DSM


OWNER:  
**HAYSTACK CROSSING, LLC**  
 c/o JOSEPH BISSONETTE

68 RANDALL STREET  
 SOUTH BURLINGTON, VT 05403

APPLICANT:  
**BLACKROCK CONSTRUCTION, LLC**  
 68 RANDALL STREET  
 SOUTH BURLINGTON, VT 05403

PROJECT:  
**HAYSTACK CROSSING**

SHELBURNE FALLS ROAD  
 VERMONT ROUTE 116  
 HINESBURG, VERMONT 05461

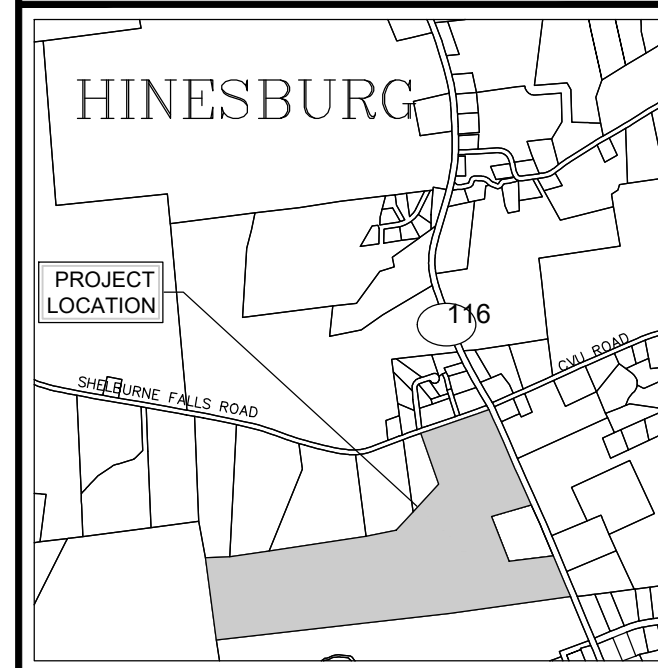


LOCATION MAP  
 1" = 2000'

DATE	CHECKED	REVISION
11/22/19	DSM	TOWN RESUBMITTAL
1/10/20	DSM	UPDATE PER TOWN COMMENTS
3/4/22	DSM	REV. PER CONDITIONS OF APPROVAL
6/7/22	DSM	REV. PER TOWN COMMENTS

**PARTIAL SITE IMPROVEMENTS PLAN**

DATE: OCT. 4, 2019  
 SCALE: 1" = 40'  
 PROJ. NO: 13127

DRAWING NUMBER: **C2.6**

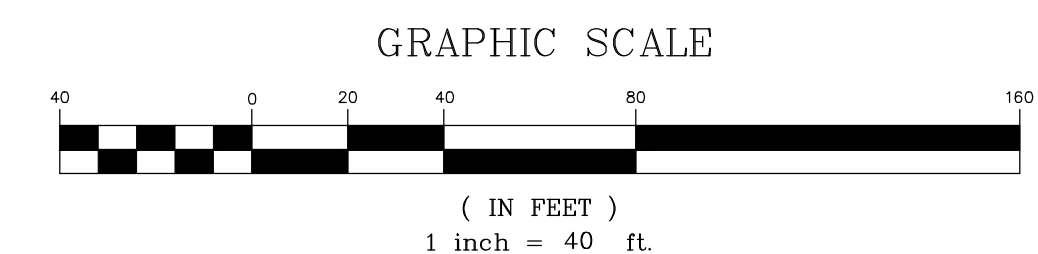

P:\AutoCAD Projects\20131271-CADD Files-13127\Drawings\13127-SITE.dwg, 8/17/2022, 11:12:18 AM