

SITE ENGINEER:



CIVIL ENGINEERING ASSOCIATES, INC.
 10 MANSFIELD VIEW LANE, SOUTH BURLINGTON, VT 05403
 802-864-2323 FAX: 802-864-2271 web: www.cea-vt.com

COPYRIGHT © 2019 - ALL RIGHTS RESERVED


| | |
|----------|-----|
| DRAWN | SAL |
| CHECKED | DSM |
| APPROVED | DSM |

OWNER:
**HAYSTACK
 CROSSING, LLC**
 c/o JOSEPH BISSONETTE

68 RANDALL STREET
 SOUTH BURLINGTON, VT 05403

APPLICANT:
**BLACKROCK
 CONSTRUCTION, LLC**
 68 RANDALL STREET
 SOUTH BURLINGTON, VT 05403

PROJECT:
**HAYSTACK
 CROSSING**
 SHELBURNE FALLS ROAD
 VERMONT ROUTE 116
 HINESBURG, VERMONT 05461

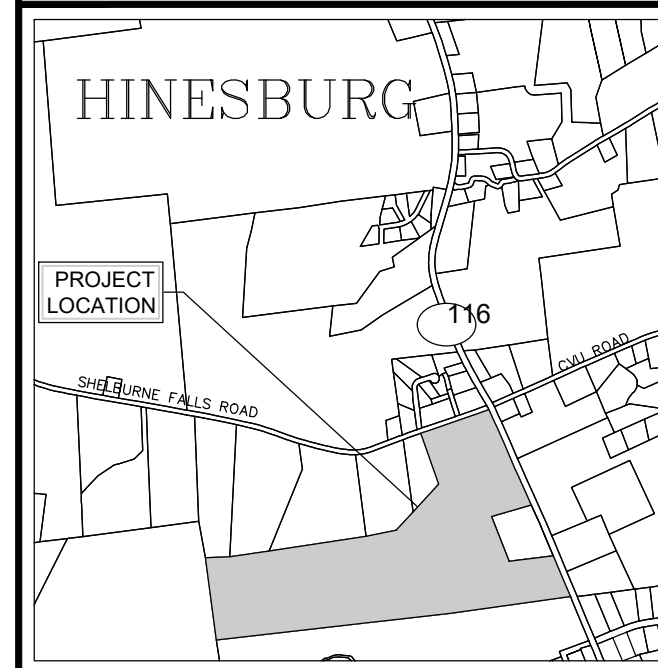

LOCATION MAP
 1" = 2000'

| DATE | CHECKED | REVISION |
|----------|---------|---------------------------------|
| 11/22/19 | DSM | TOWN RESUBMITTAL |
| 1/10/20 | DSM | UPDATE PER TOWN COMMENTS |
| 3/4/22 | DSM | REV. PER CONDITIONS OF APPROVAL |
| | | |
| | | |

**OVERALL SITE
 PLAN
 WATER & SEWER**

| | |
|-----------------------------|-------------------------------|
| DATE OCT. 4, 2019 | DRAWING NUMBER C4.0 |
| SCALE 1" = 100' | PROJ. NO. 13127 |

