

SITE ENGINEER:

CIVIL ENGINEERING ASSOCIATES, INC.
10 MANSFIELD VIEW LANE, SOUTH BURLINGTON, VT 05403
802-864-2323 FAX: 802-864-2271 web: www.cca-vt.com

COPYRIGHT © 2019 - ALL RIGHTS RESERVED

DRAWN
SAL

CHECKED
DSM

APPROVED
DSM

OWNER:

**HAYSTACK
CROSSING, LLC**
c/o JOSEPH BISSONETTE

68 RANDALL STREET
SOUTH BURLINGTON, VT 05403

APPLICANT:

**BLACKROCK
CONSTRUCTION, LLC**

68 RANDALL STREET
SOUTH BURLINGTON, VT 05403



PROJECT:

**HAYSTACK
CROSSING**

SHELBURNE FALLS ROAD
VERMONT ROUTE 116
HINESBURG, VERMONT 05461



LOCATION MAP
1" = 2000'

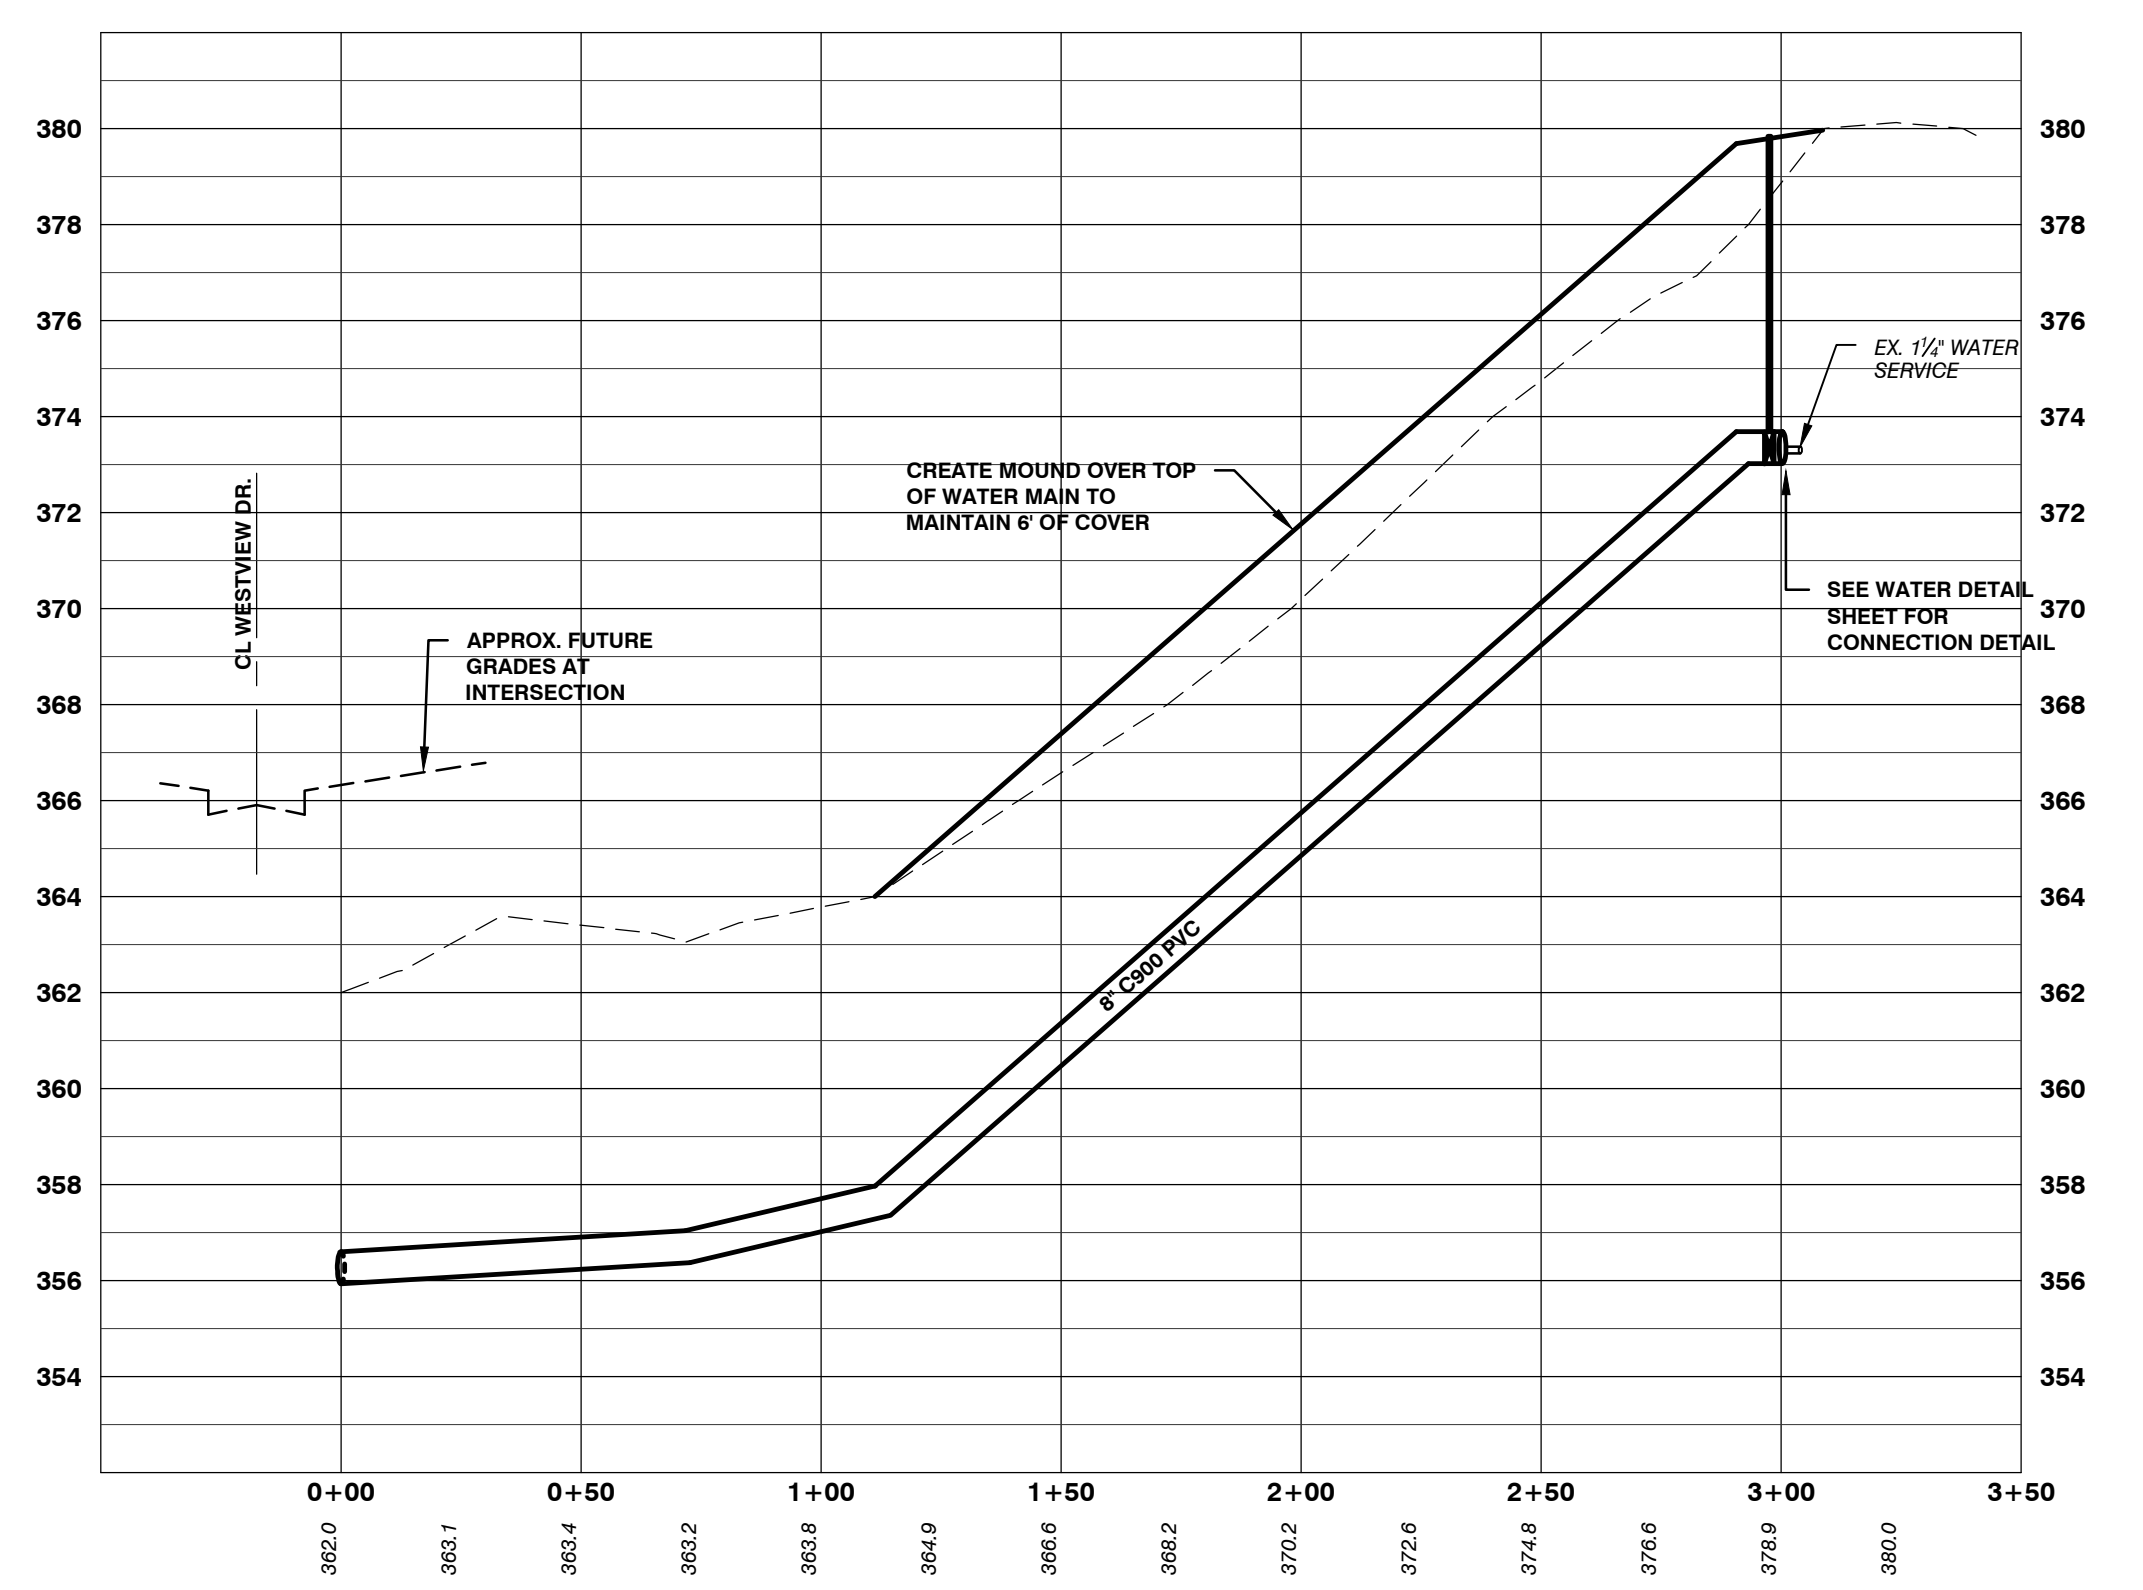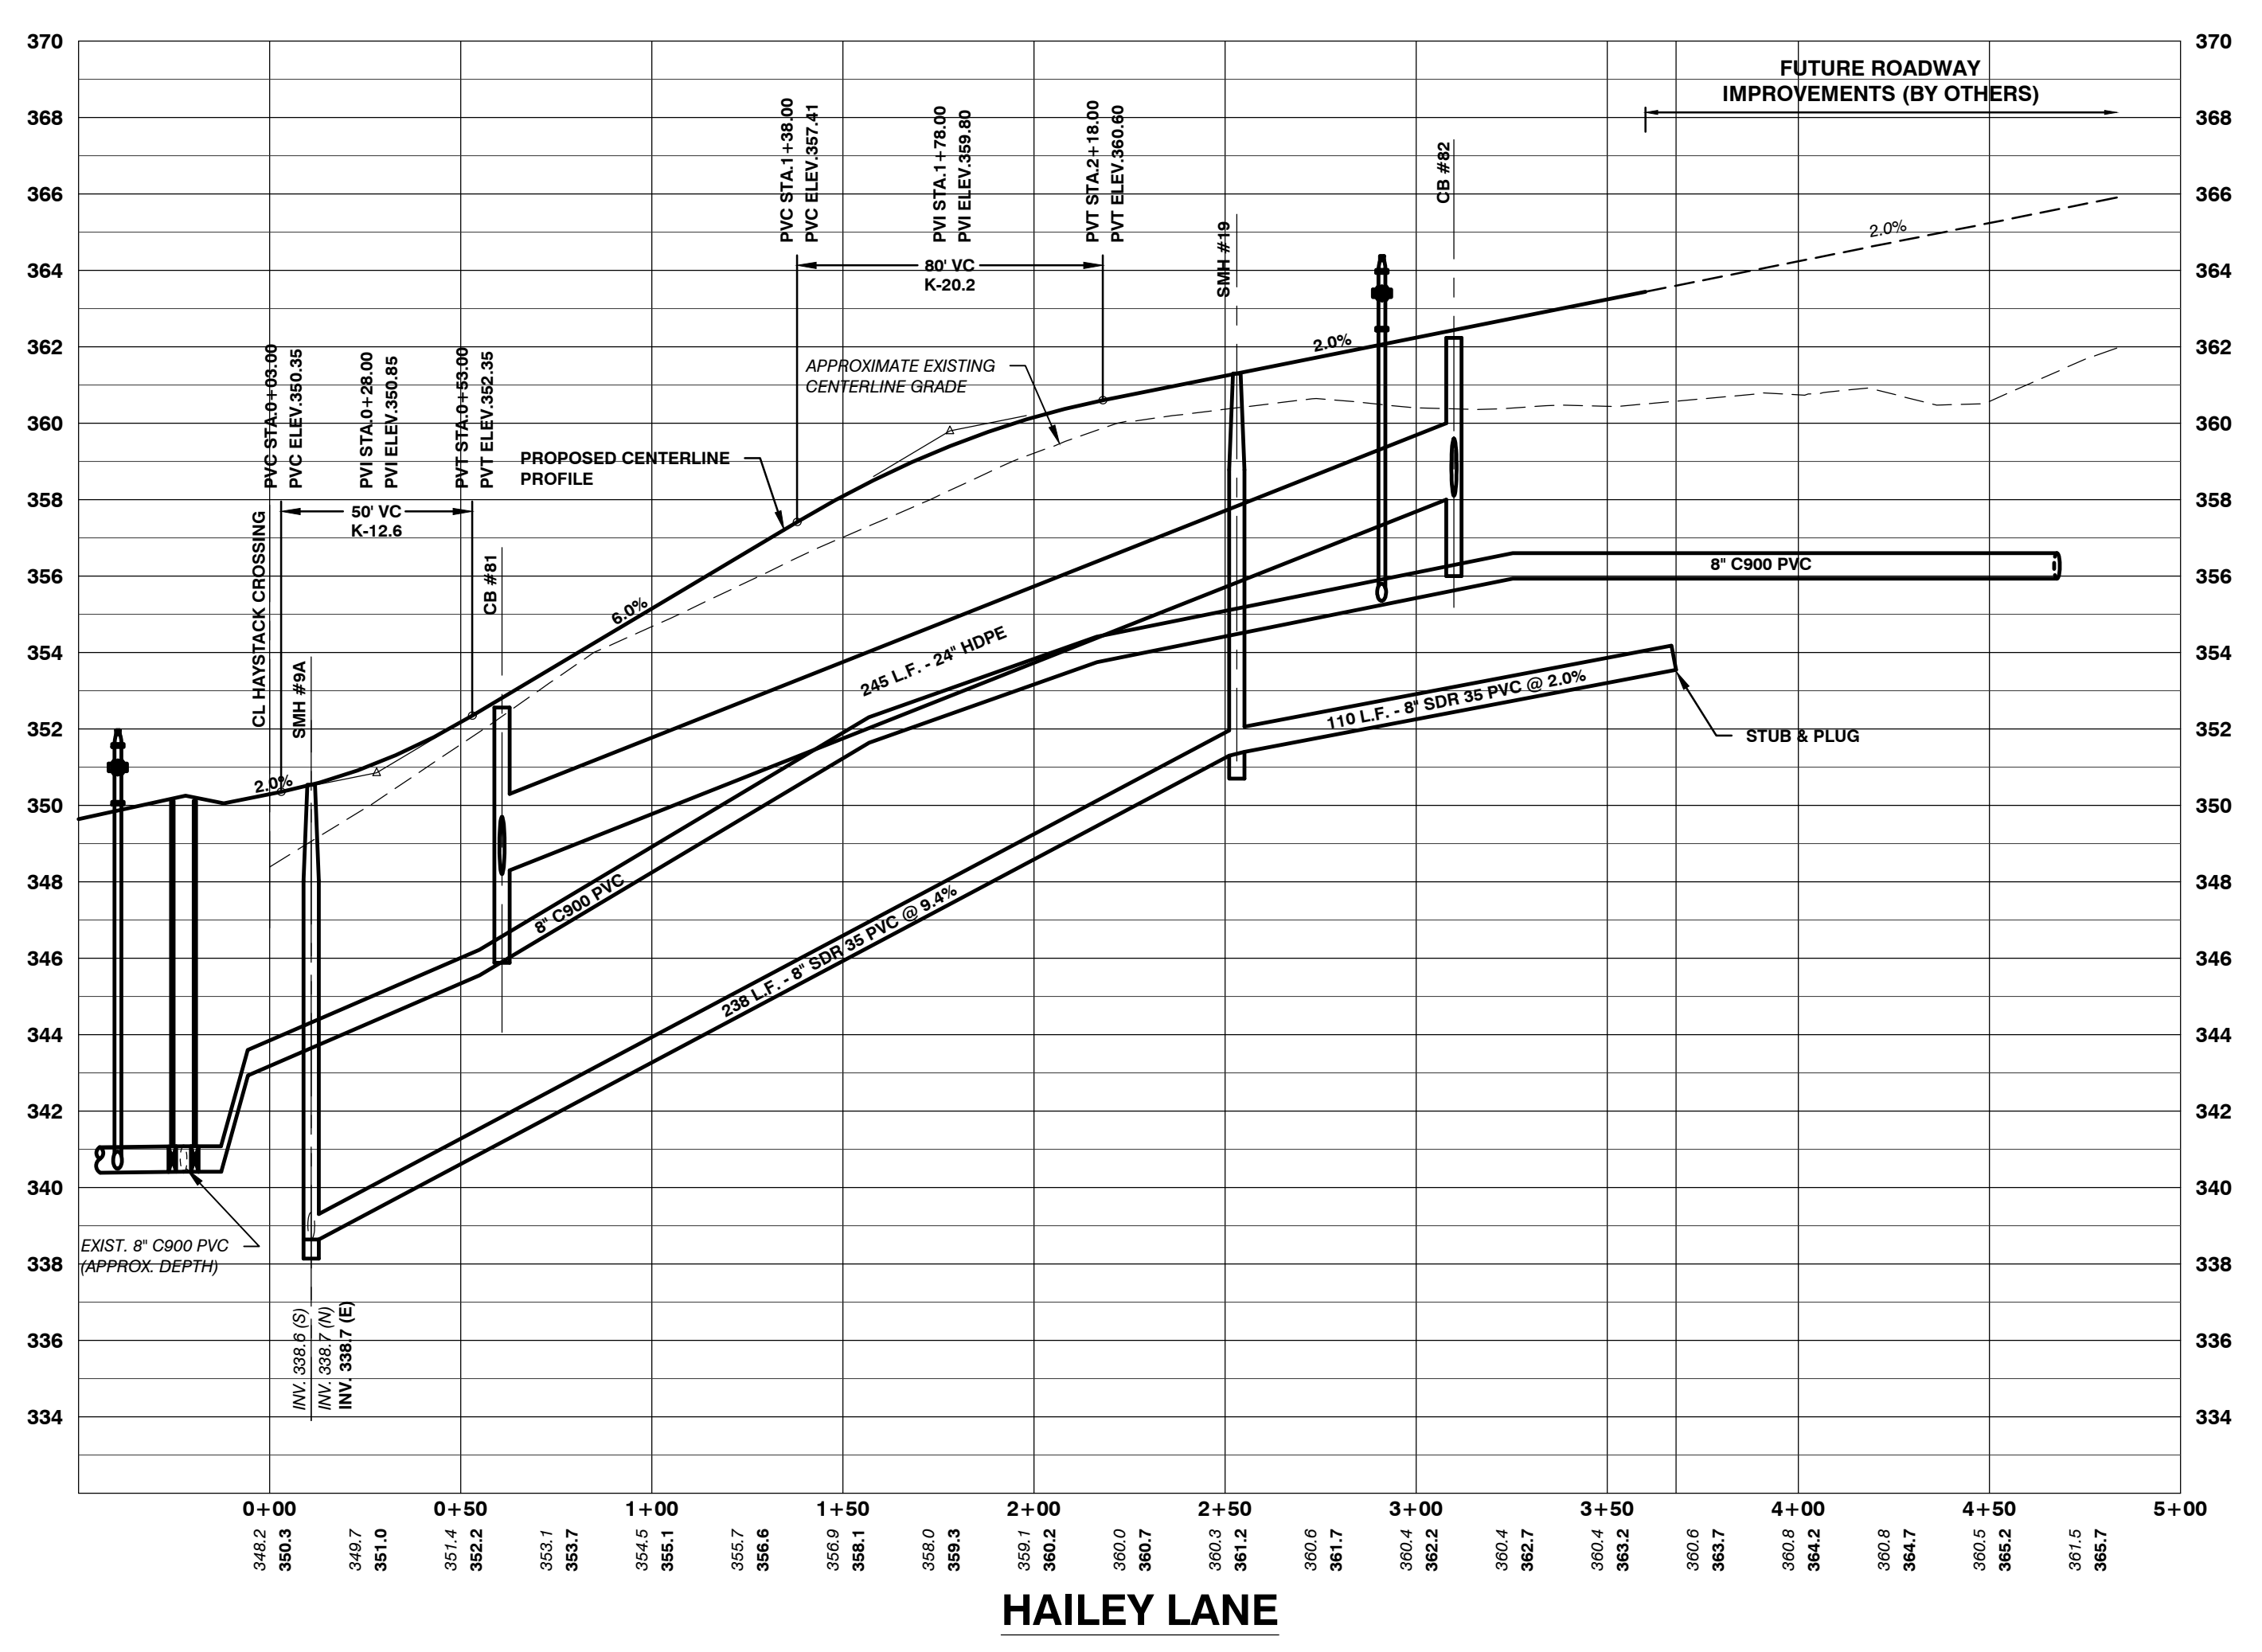

DATE	CHECKED	REVISION
11/22/19	DSM	TOWN RESUBMITTAL
1/10/20	DSM	UPDATE PER TOWN COMMENTS
5/29/20	DSM	REVISED STORM SYSTEM
7/13/20	DSM	REVISED STORM SYSTEM
3/4/22	DSM	REV. PER CONDITIONS OF APPROVAL

**PLAN & PROFILE -
HAILEY LANE**

DATE
OCT. 4, 2019

SCALE
1" = 40' HORIZ.
1" = 4' VERT.

PROJ. NO.
13127

DRAWING NUMBER
C6.10

P:\AutoCAD Projects\2013\131271-CADD Files\131271-Dwg\13127-SITE.dwg, C6.10 - HAILEY, 3/14/2022 11:18:26 AM