


SITE ENGINEER:  
  
**CIVIL ENGINEERING ASSOCIATES, INC.**  
 10 MANSFIELD VIEW LANE, SOUTH BURLINGTON, VT 05403  
 802-864-2323 FAX: 802-864-2271 web: www.cea-vt.com

COPYRIGHT © 2019 - ALL RIGHTS RESERVED

DRAWN  
**SAL**

CHECKED  
**DSM**

APPROVED  
**DSM**

OWNER:  
**HAYSTACK CROSSING, LLC**  
 c/o JOSEPH BISSONETTE


68 RANDALL STREET  
 SOUTH BURLINGTON, VT 05403

APPLICANT:  
**BLACKROCK CONSTRUCTION, LLC**

68 RANDALL STREET  
 SOUTH BURLINGTON, VT 05403

PROJECT:  
**HAYSTACK CROSSING**


SHELburnE FALLS ROAD  
 VERMONT ROUTE 116  
 HINESBURG, VERMONT 05461

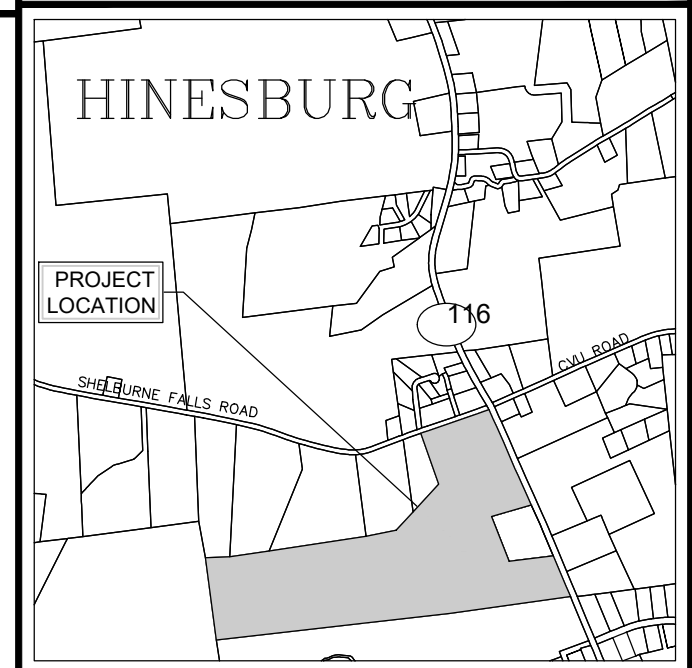

LOCATION MAP  
 1" = 2000'

DATE	CHECKED	REVISION
11/22/19	DSM	TOWN RESUBMITTAL
1/10/20	DSM	UPDATE PER TOWN COMMENTS
3/3/20	DSM	UPDATE PER TOWN COMMENTS
3/4/22	DSM	REV. PER CONDITIONS OF APPROVAL
6/7/22	DSM	REV. PER TOWN COMMENTS

**PLAN & PROFILE - PATRICK ROAD**

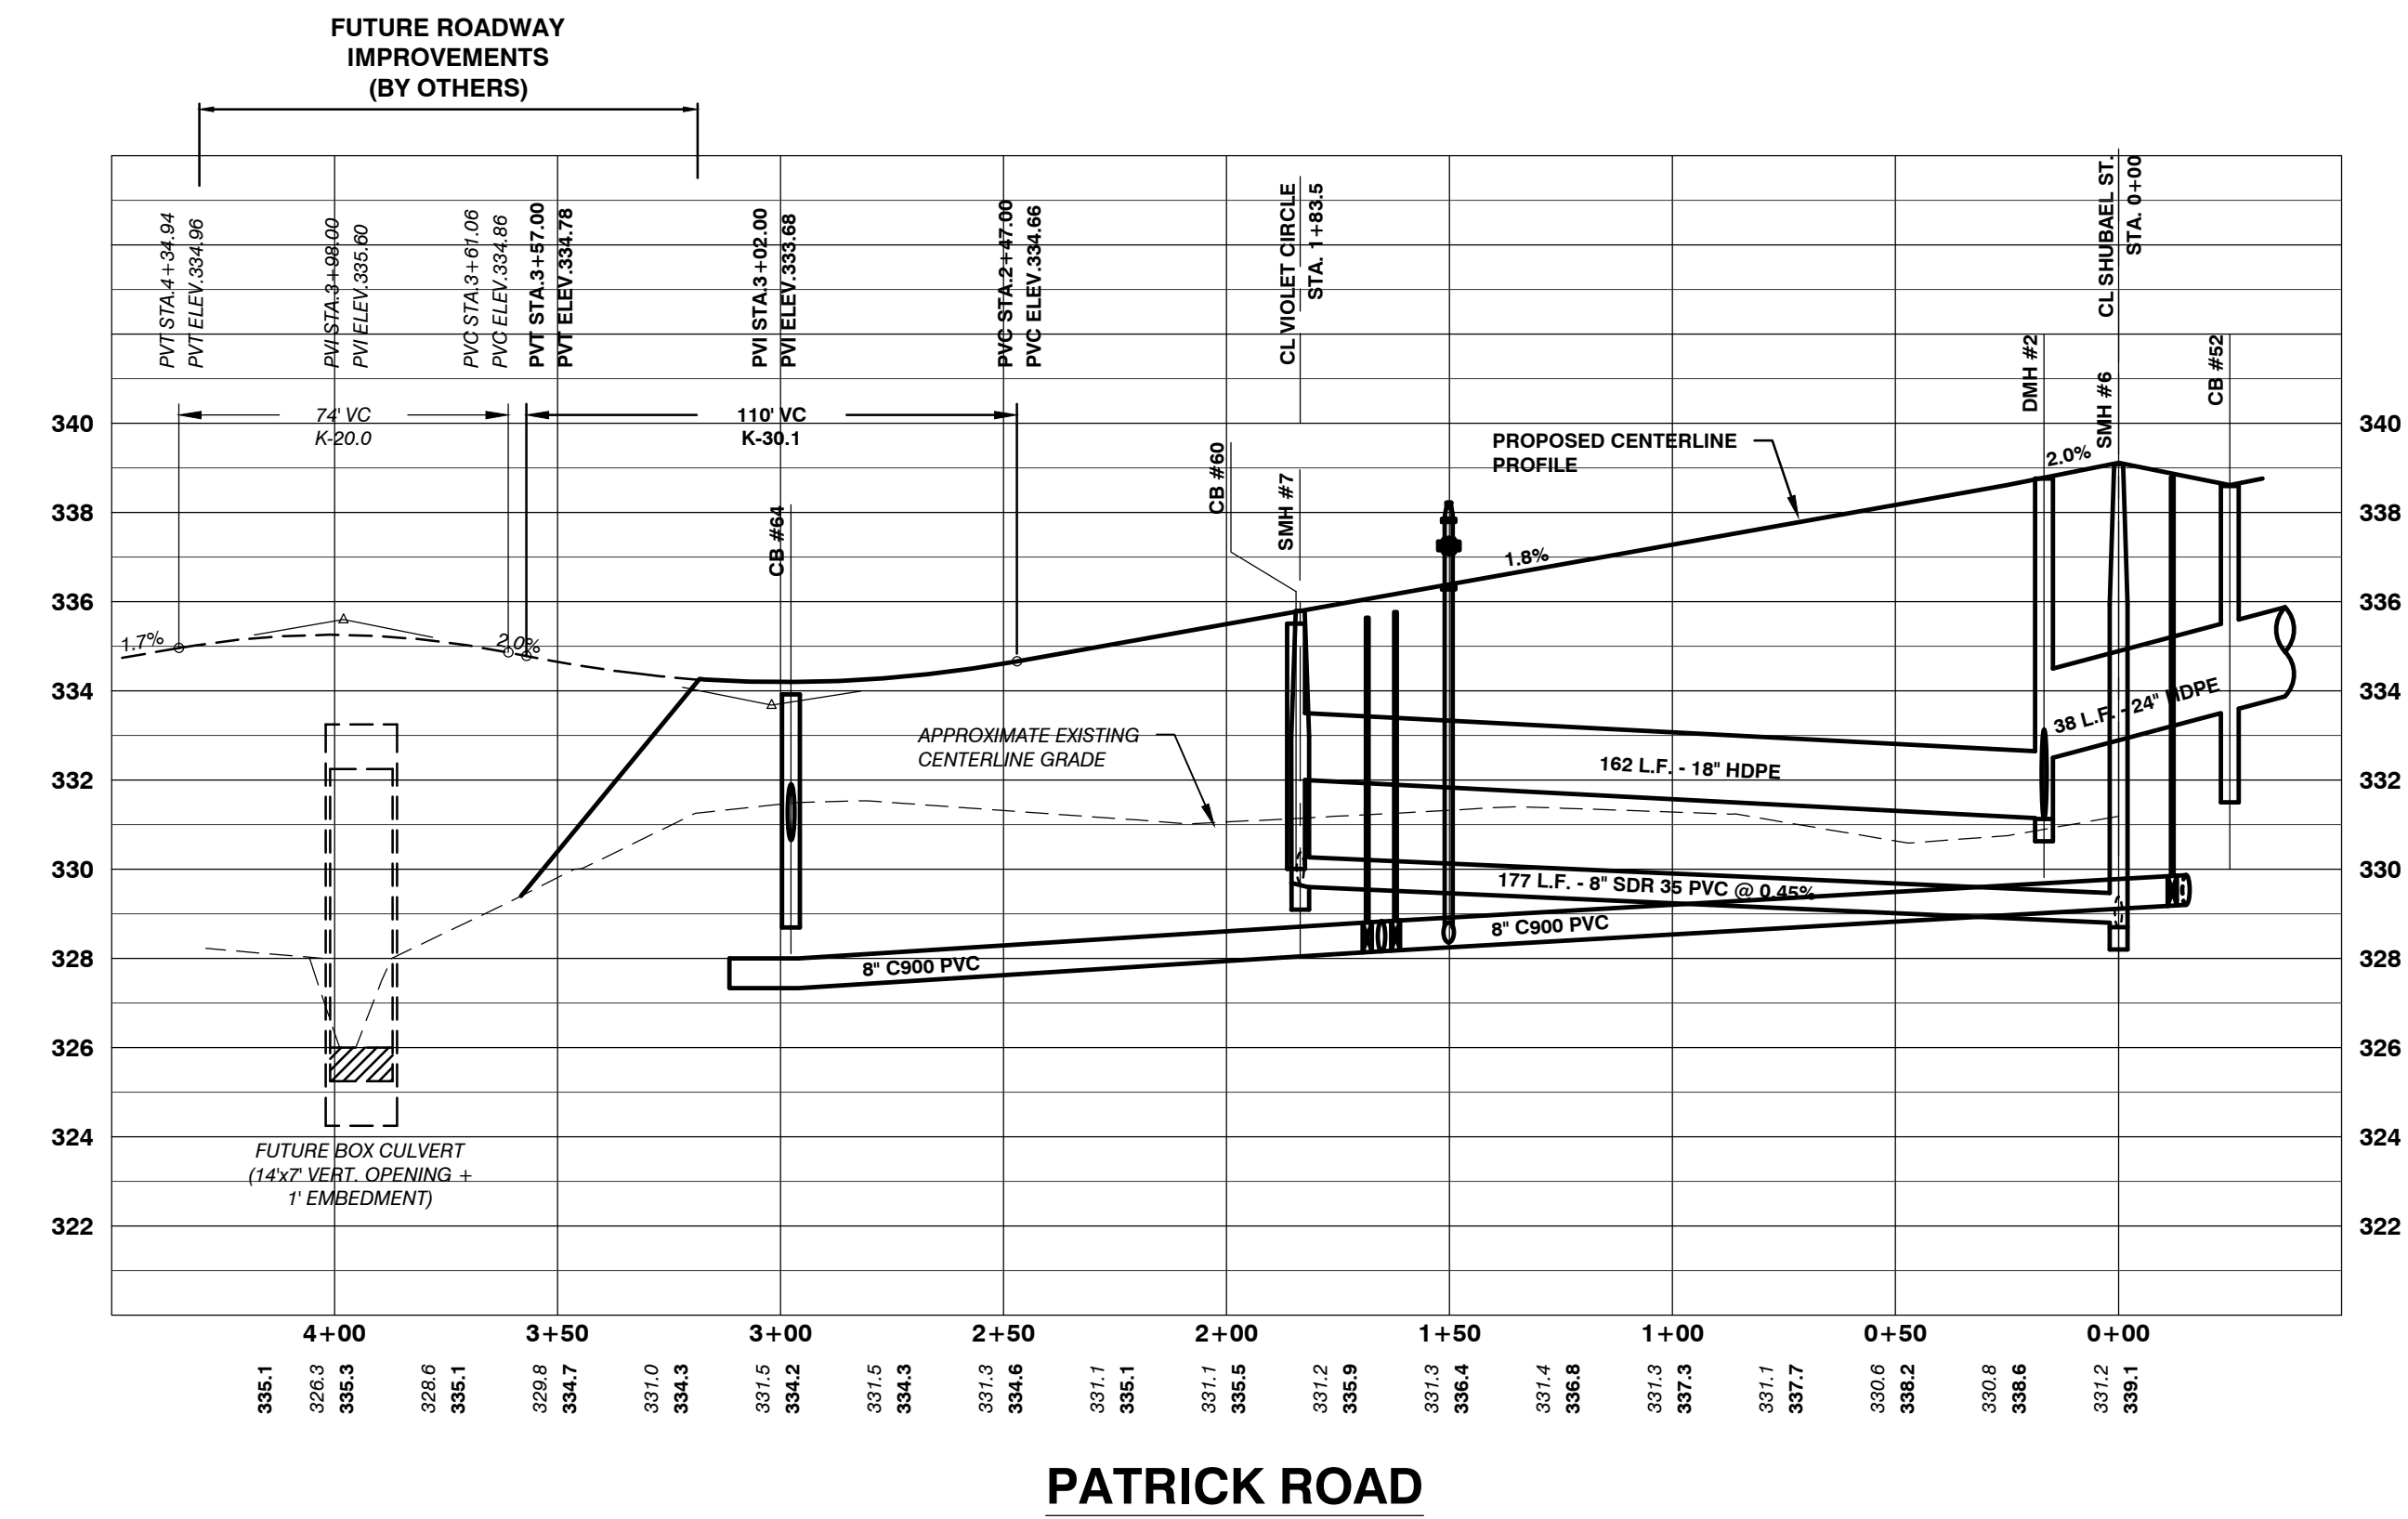

DATE  
**OCT. 4, 2019**

SCALE  
**1" = 40' HORIZ.**  
**1" = 4' VERT.**

PROJ. NO.  
**13127**

DRAWING NUMBER  
**C6.3**

P:\AutoCAD\Projects\2019\13127\CADD\Plan-13127.dwg 11/27/2019 10:57:47 AM