
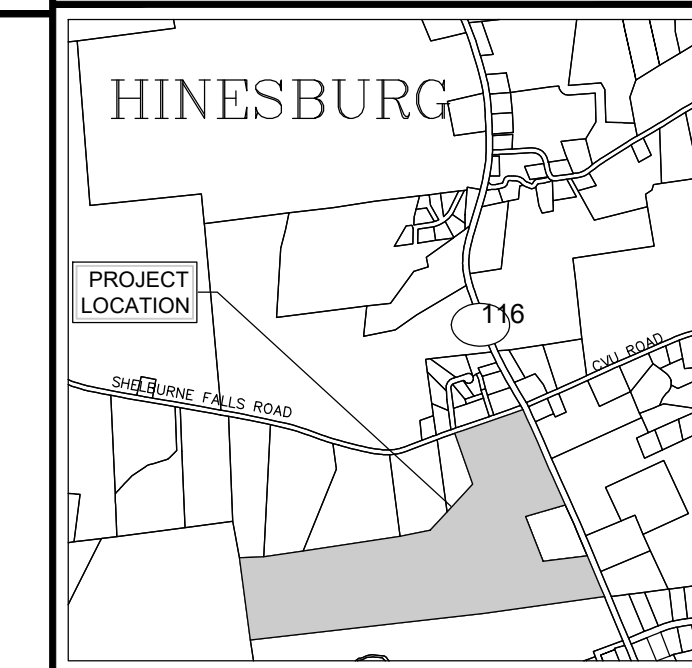
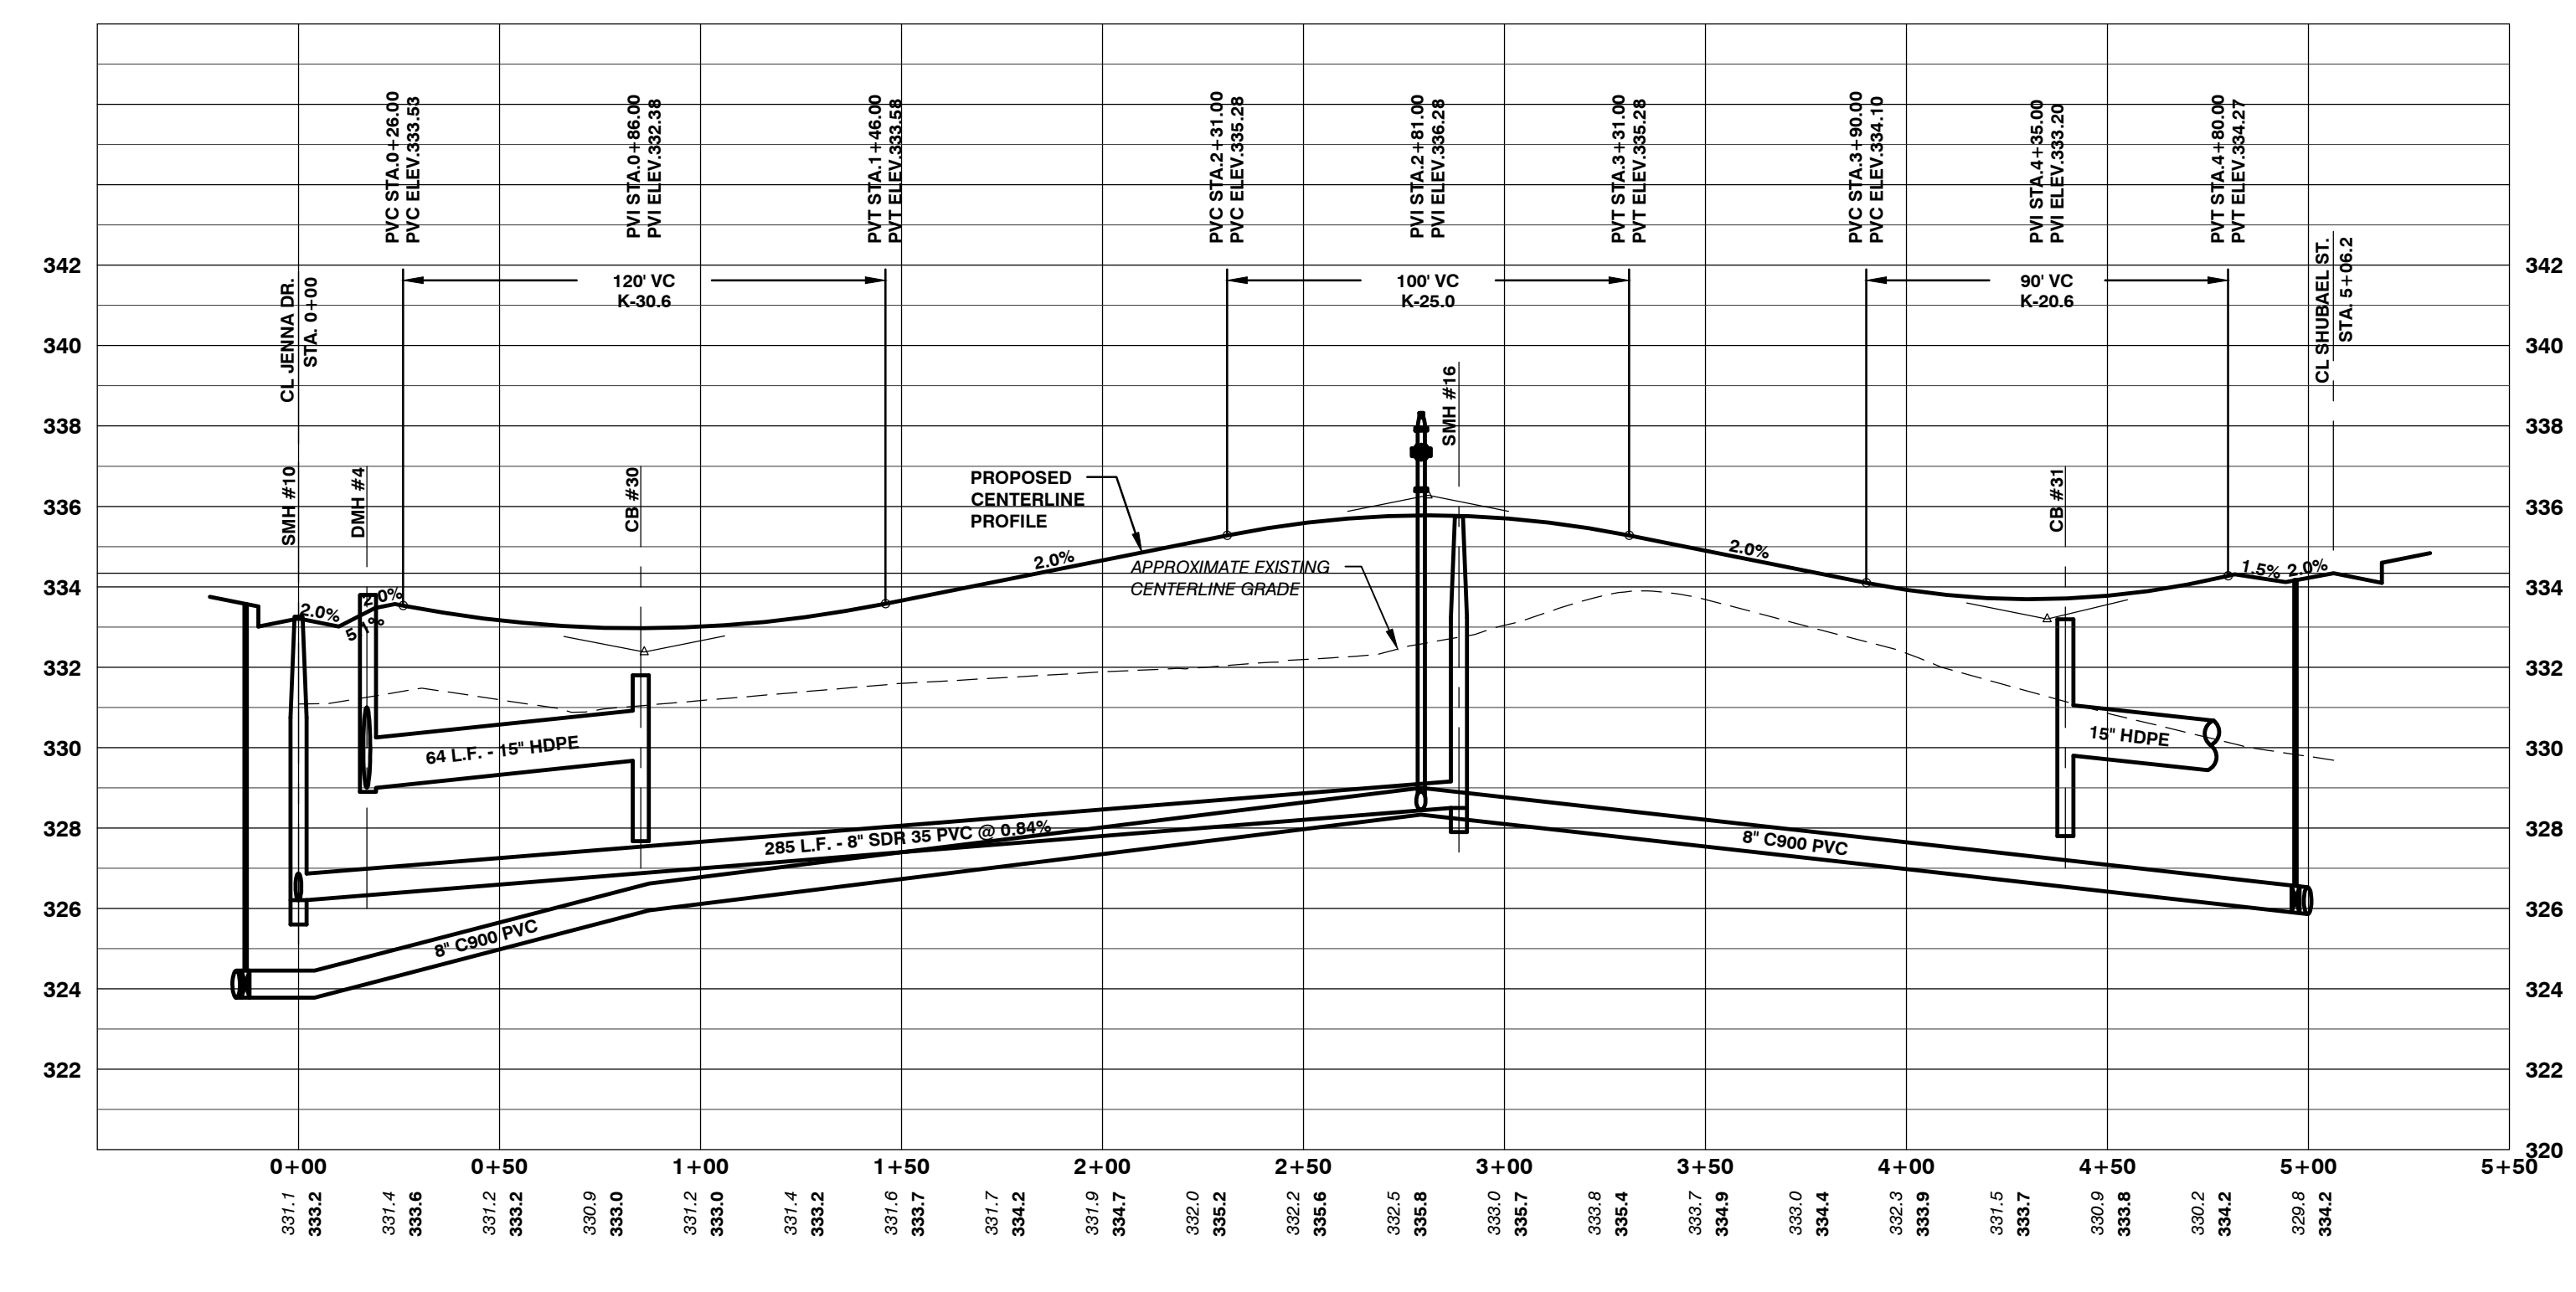


SITE ENGINEER:  
  
 CIVIL ENGINEERING ASSOCIATES, INC.  
 10 MANSFIELD VIEW LANE, SOUTH BURLINGTON, VT 05403  
 802-864-2323 FAX: 802-864-2271 web: www.cea-vt.com  
 COPYRIGHT © 2019 - ALL RIGHTS RESERVED  
 DRAWN: SAL  
 CHECKED: DSM  
 APPROVED: DSM  
 OWNER:  
**HAYSTACK CROSSING, LLC**  
 c/o JOSEPH BISSONETTE  
 68 RANDALL STREET  
 SOUTH BURLINGTON, VT 05403  
 APPLICANT:  
**BLACKROCK CONSTRUCTION, LLC**  
 68 RANDALL STREET  
 SOUTH BURLINGTON, VT 05403  
 PROJECT:  
**HAYSTACK CROSSING**  
 SHELBURNE FALLS ROAD  
 VERMONT ROUTE 116  
 HINESBURG, VERMONT 05461



LOCATION MAP  
 1" = 2000'



**SOUTHWEST ALLEY**

DATE	CHECKED	REVISION
11/22/19	DSM	TOWN RESUBMITTAL
1/10/20	DSM	UPDATE PER TOWN COMMENTS
5/29/20	DSM	REVISED STORM SYSTEM
6/2/20	DSM	REVISED PROFILE
3/4/22	DSM	REV. PER CONDITIONS OF APPROVAL

**PLAN & PROFILE - SOUTHWEST ALLEY**

DATE: OCT. 4, 2019  
 SCALE: 1" = 40' HORIZ.  
 1" = 4' VERT.  
 PROJ. NO. 13127  
 DRAWING NUMBER: **C6.6**