



SITE ENGINEER:



CIVIL ENGINEERING ASSOCIATES, INC.
10 MANSFIELD VIEW LANE, SOUTH BURLINGTON, VT 05403
802-864-2323 FAX: 802-864-2271 web: www.ceaa-vt.com

COPYRIGHT © 2019 - ALL RIGHTS RESERVED

DRAWN
SAL
CHECKED
DSM
APPROVED
DSM



OWNER:
**HAYSTACK
CROSSING, LLC**
c/o JOSEPH BISSONETTE

68 RANDALL STREET
SOUTH BURLINGTON, VT 05403


APPLICANT:
**BLACKROCK
CONSTRUCTION, LLC**
68 RANDALL STREET
SOUTH BURLINGTON, VT 05403

PROJECT:
**HAYSTACK
CROSSING**

SHELBURNE FALLS ROAD
VERMONT ROUTE 116
HINESBURG, VERMONT 05461

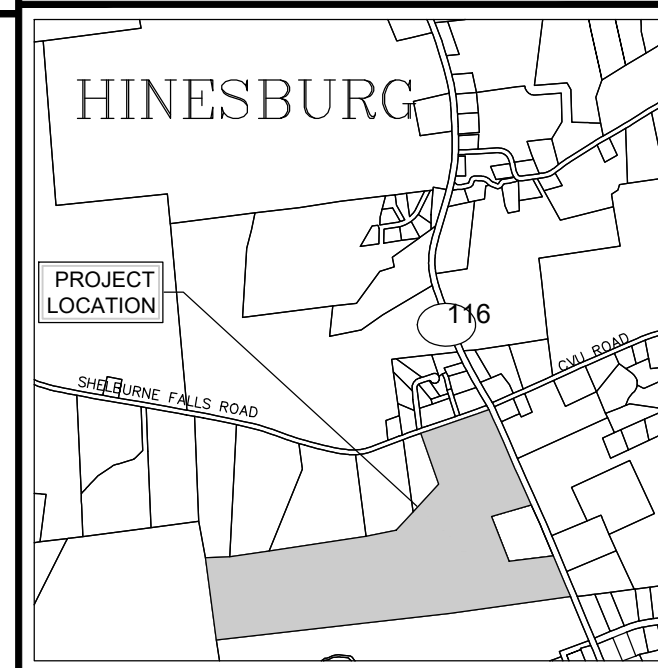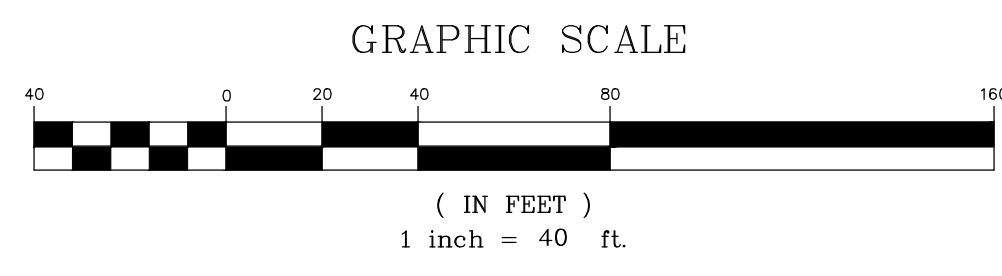

LOCATION MAP
1" = 2000'

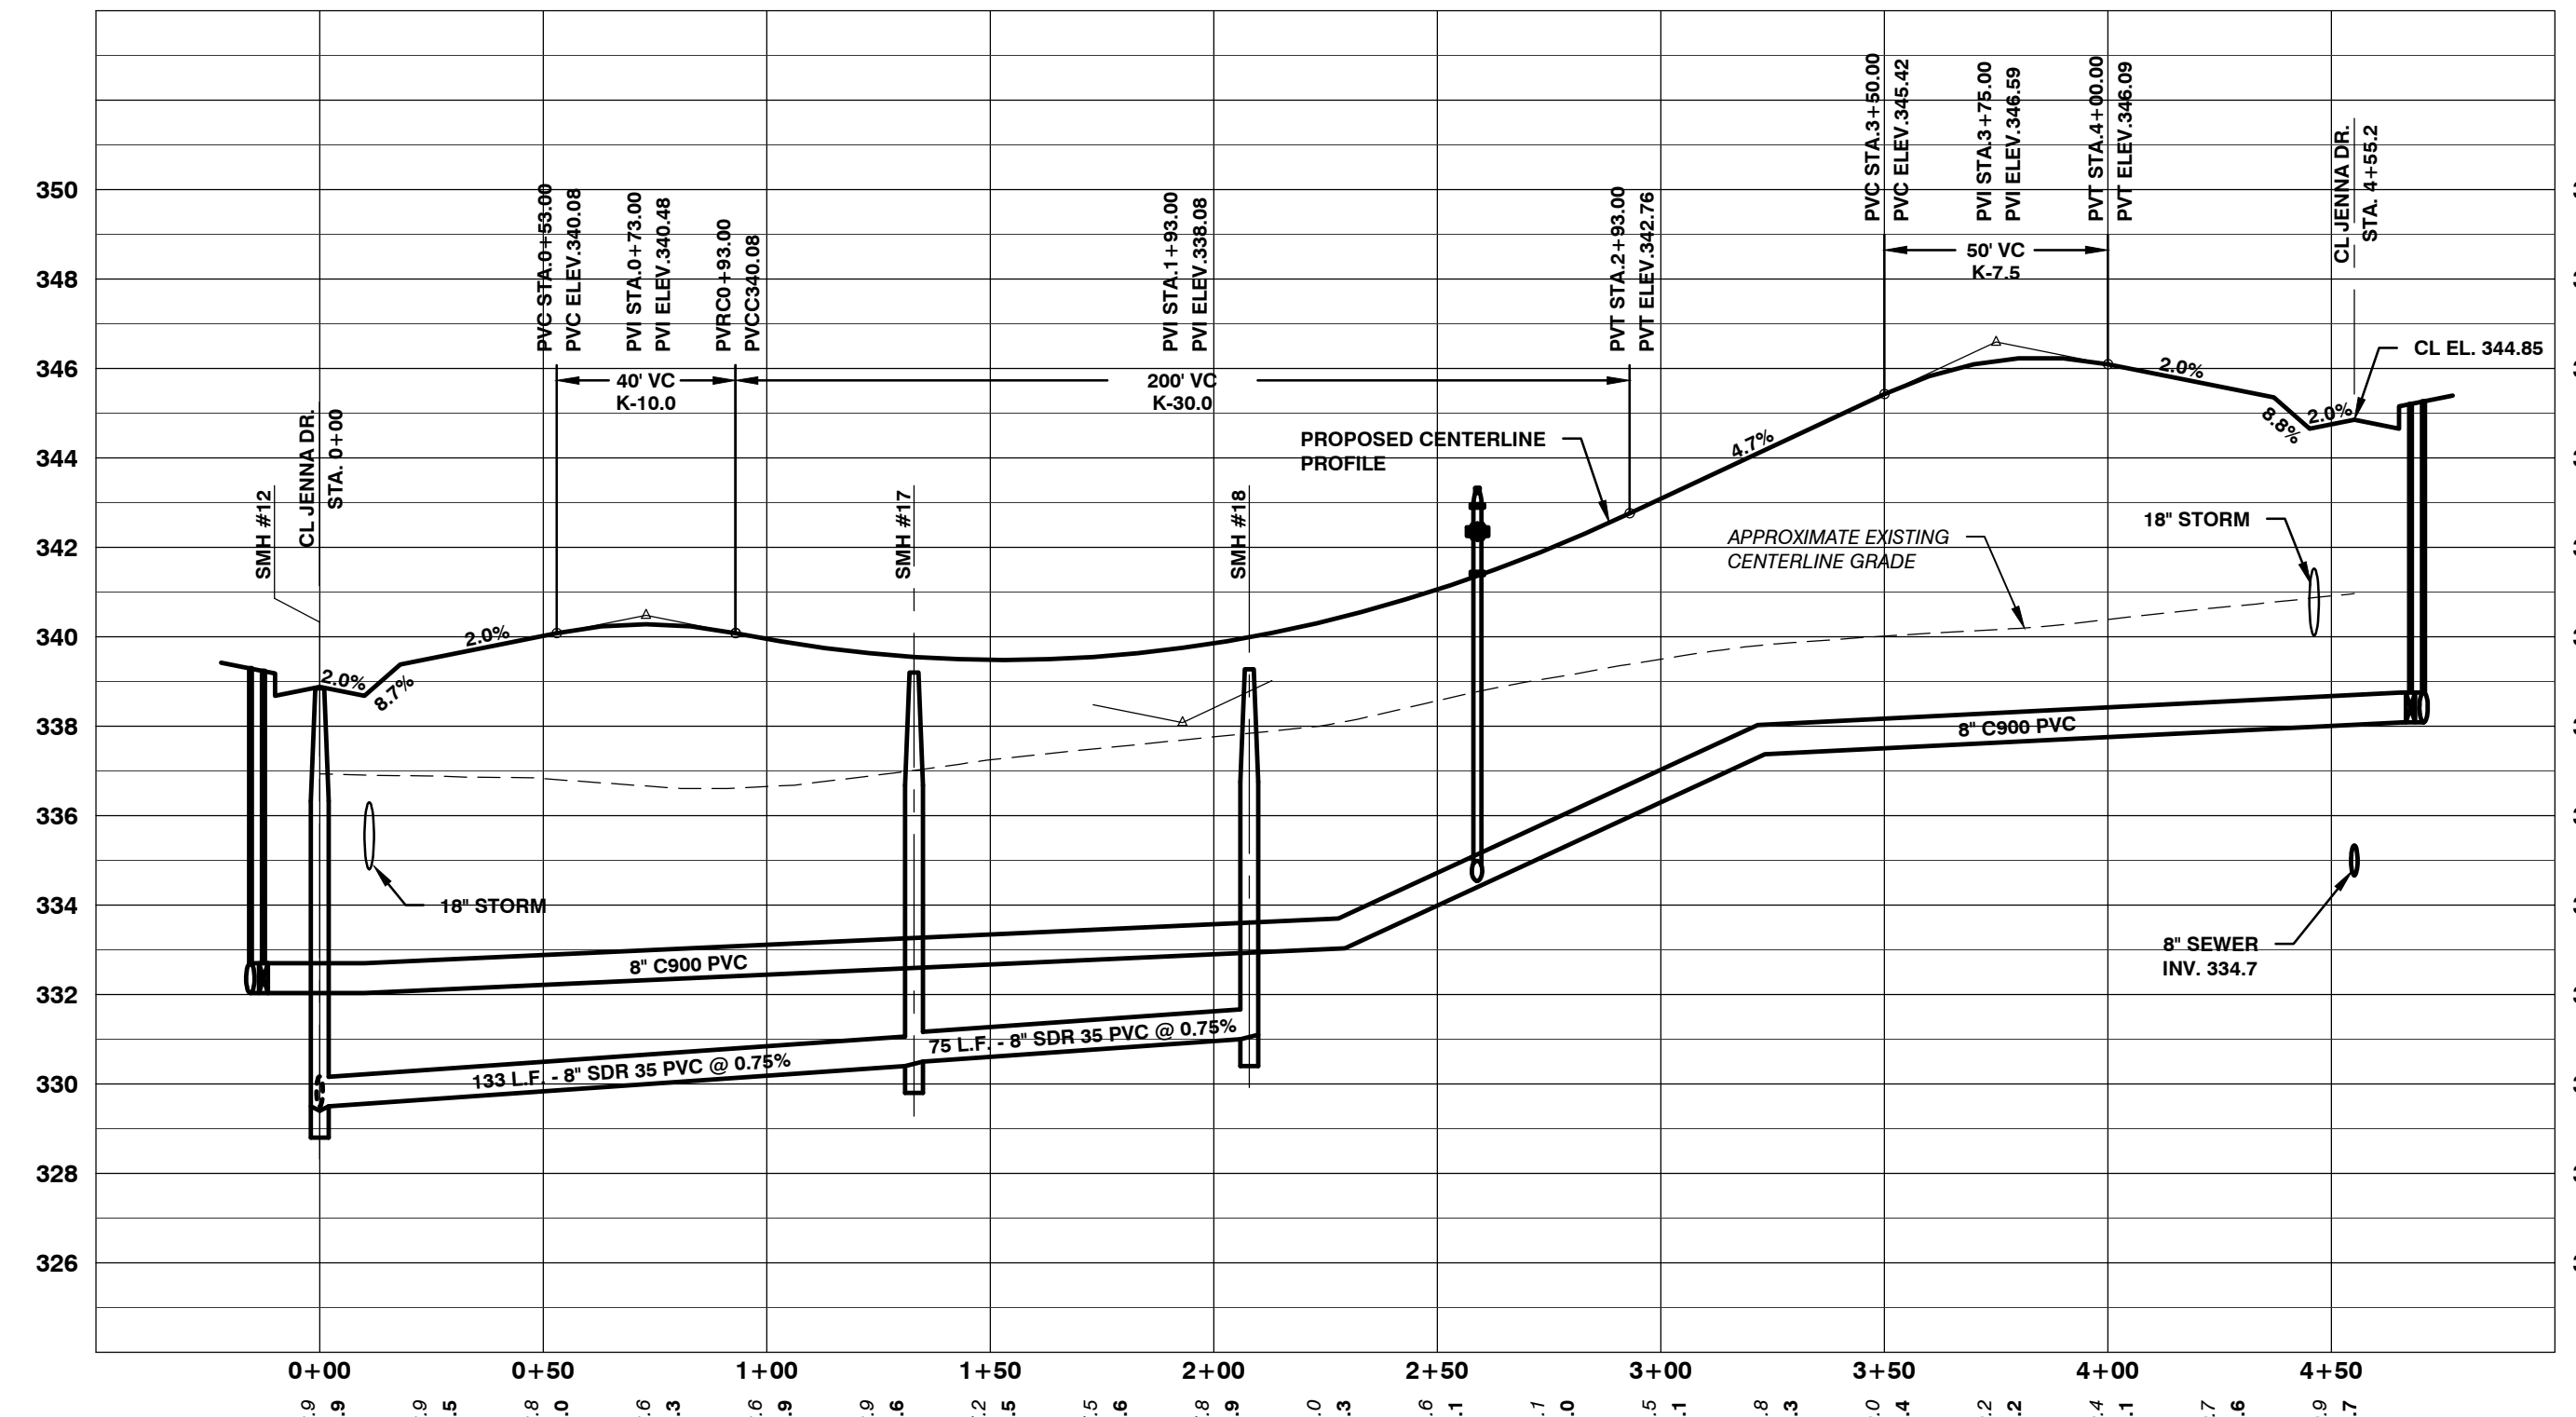

NORTHWEST ALLEY

| DATE | CHECKED | REVISION |
|----------|---------|---------------------------------|
| 11/22/19 | DSM | TOWN RESUBMITTAL |
| 1/10/20 | DSM | UPDATE PER TOWN COMMENTS |
| 5/29/20 | DSM | REVISED STORM SYSTEM |
| 3/4/22 | DSM | REV. PER CONDITIONS OF APPROVAL |

**PLAN & PROFILE -
NORTHWEST ALLEY**

DATE
OCT. 4, 2019
SCALE
1" = 40' HORIZ.
1" = 4' VERT.
PROJ. NO.
13127

DRAWING NUMBER
C6.7