

SITE ENGINEER:



CIVIL ENGINEERING ASSOCIATES, INC.
10 MANSFIELD VIEW LANE, SOUTH BURLINGTON, VT 05403
802-864-2323 FAX: 802-864-2271 web: www.cea-vt.com


COPYRIGHT © 2019 - ALL RIGHTS RESERVED

DRAWN: SAL
CHECKED: DSM
APPROVED: DSM

OWNER:
HAYSTACK CROSSING, LLC
c/o JOSEPH BISSONNETTE
68 RANDALL STREET
SOUTH BURLINGTON, VT 05403

APPLICANT:
BLACKROCK CONSTRUCTION, LLC
68 RANDALL STREET
SOUTH BURLINGTON, VT 05403

PROJECT:
HAYSTACK CROSSING
SHELBURNE FALLS ROAD
VERMONT ROUTE 116
HINESBURG, VERMONT 05461

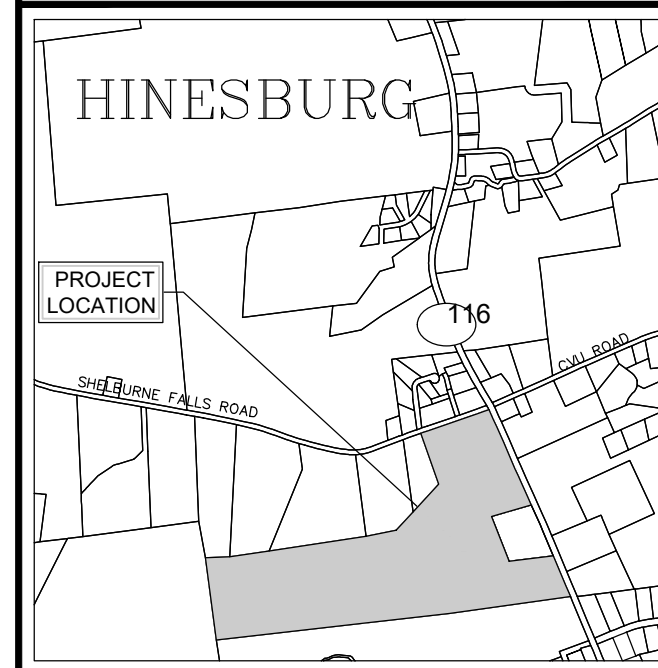

LOCATION MAP
1" = 2000'

DATE	CHECKED	REVISION
11/22/19	DSM	TOWN RESUBMITTAL
1/10/20	DSM	UPDATE PER TOWN COMMENTS
3/3/20	DSM	UPDATE PER TOWN COMMENTS
3/4/22	DSM	REV. PER CONDITIONS OF APPROVAL
6/7/22	DSM	REV. PER TOWN COMMENTS

PARTIAL EPSC PLAN

DATE: OCT. 4, 2019
SCALE: 1" = 40'
PROJ. NO: 13127

DRAWING NUMBER:
C7.1