

SEE SHEET C7.3

SITE ENGINEER:



CIVIL ENGINEERING ASSOCIATES, INC.
10 MANSFIELD VIEW LANE, SOUTH BURLINGTON, VT 05403
802-864-2323 FAX: 802-864-2271 web: www.cea-vt.com

COPYRIGHT © 2019 - ALL RIGHTS RESERVED

DRAWN: SAL
CHECKED: DSM
APPROVED: DSM

OWNER:
HAYSTACK CROSSING, LLC
c/o JOSEPH BISSONNETTE

68 RANDALL STREET
SOUTH BURLINGTON, VT 05403

APPLICANT:
BLACKROCK CONSTRUCTION, LLC
68 RANDALL STREET
SOUTH BURLINGTON, VT 05403

PROJECT:
HAYSTACK CROSSING

SHELburnE FALLS ROAD
VERMONT ROUTE 116
HINESBURG, VERMONT 05461



LOCATION MAP
1" = 2000'


DATE	CHECKED	REVISION
11/22/19	DSM	TOWN RESUBMITTAL
1/10/20	DSM	UPDATE PER TOWN COMMENTS
3/4/22	DSM	REV. PER CONDITIONS OF APPROVAL

PARTIAL EPSC PLAN

DATE: OCT. 4, 2019
SCALE: 1" = 40'
PROJ. NO: 13127
DRAWING NUMBER: **C7.2**

LEGEND

- INLET PROTECTION
- SILTY FENCE

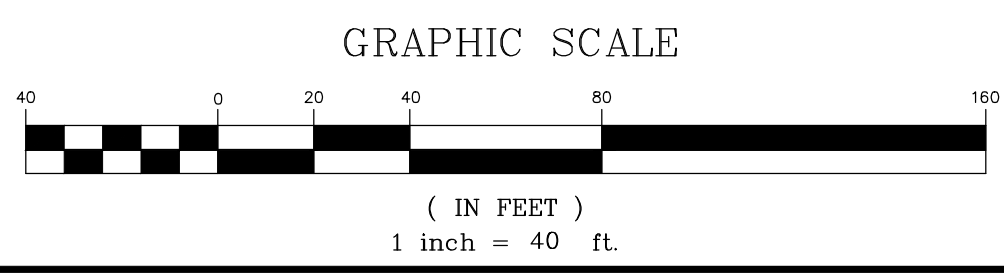

P:\AutoCAD Projects\2013\13127\DWG\13127-SITE.dwg, C7.2 - EPSC, 3/14/2022 11:20:18 AM