

SITE ENGINEER:



CIVIL ENGINEERING ASSOCIATES, INC.  
10 MANSFIELD VIEW LANE, SOUTH BURLINGTON, VT 05403  
802-864-2323 FAX: 802-864-2271 web: www.cea-vt.com

COPYRIGHT © 2019 - ALL RIGHTS RESERVED

DRAWN  
**SAL**  
CHECKED  
**DSM**  
APPROVED  
**DSM**

OWNER:  
**HAYSTACK  
CROSSING, LLC**  
c/o **JOSEPH BISSONETTE**

68 RANDALL STREET  
SOUTH BURLINGTON, VT 05403



APPLICANT:  
**BLACKROCK  
CONSTRUCTION, LLC**

68 RANDALL STREET  
SOUTH BURLINGTON, VT 05403

PROJECT:

**HAYSTACK  
CROSSING**

SHELBURNE FALLS ROAD  
VERMONT ROUTE 116  
HINESBURG, VERMONT 05461

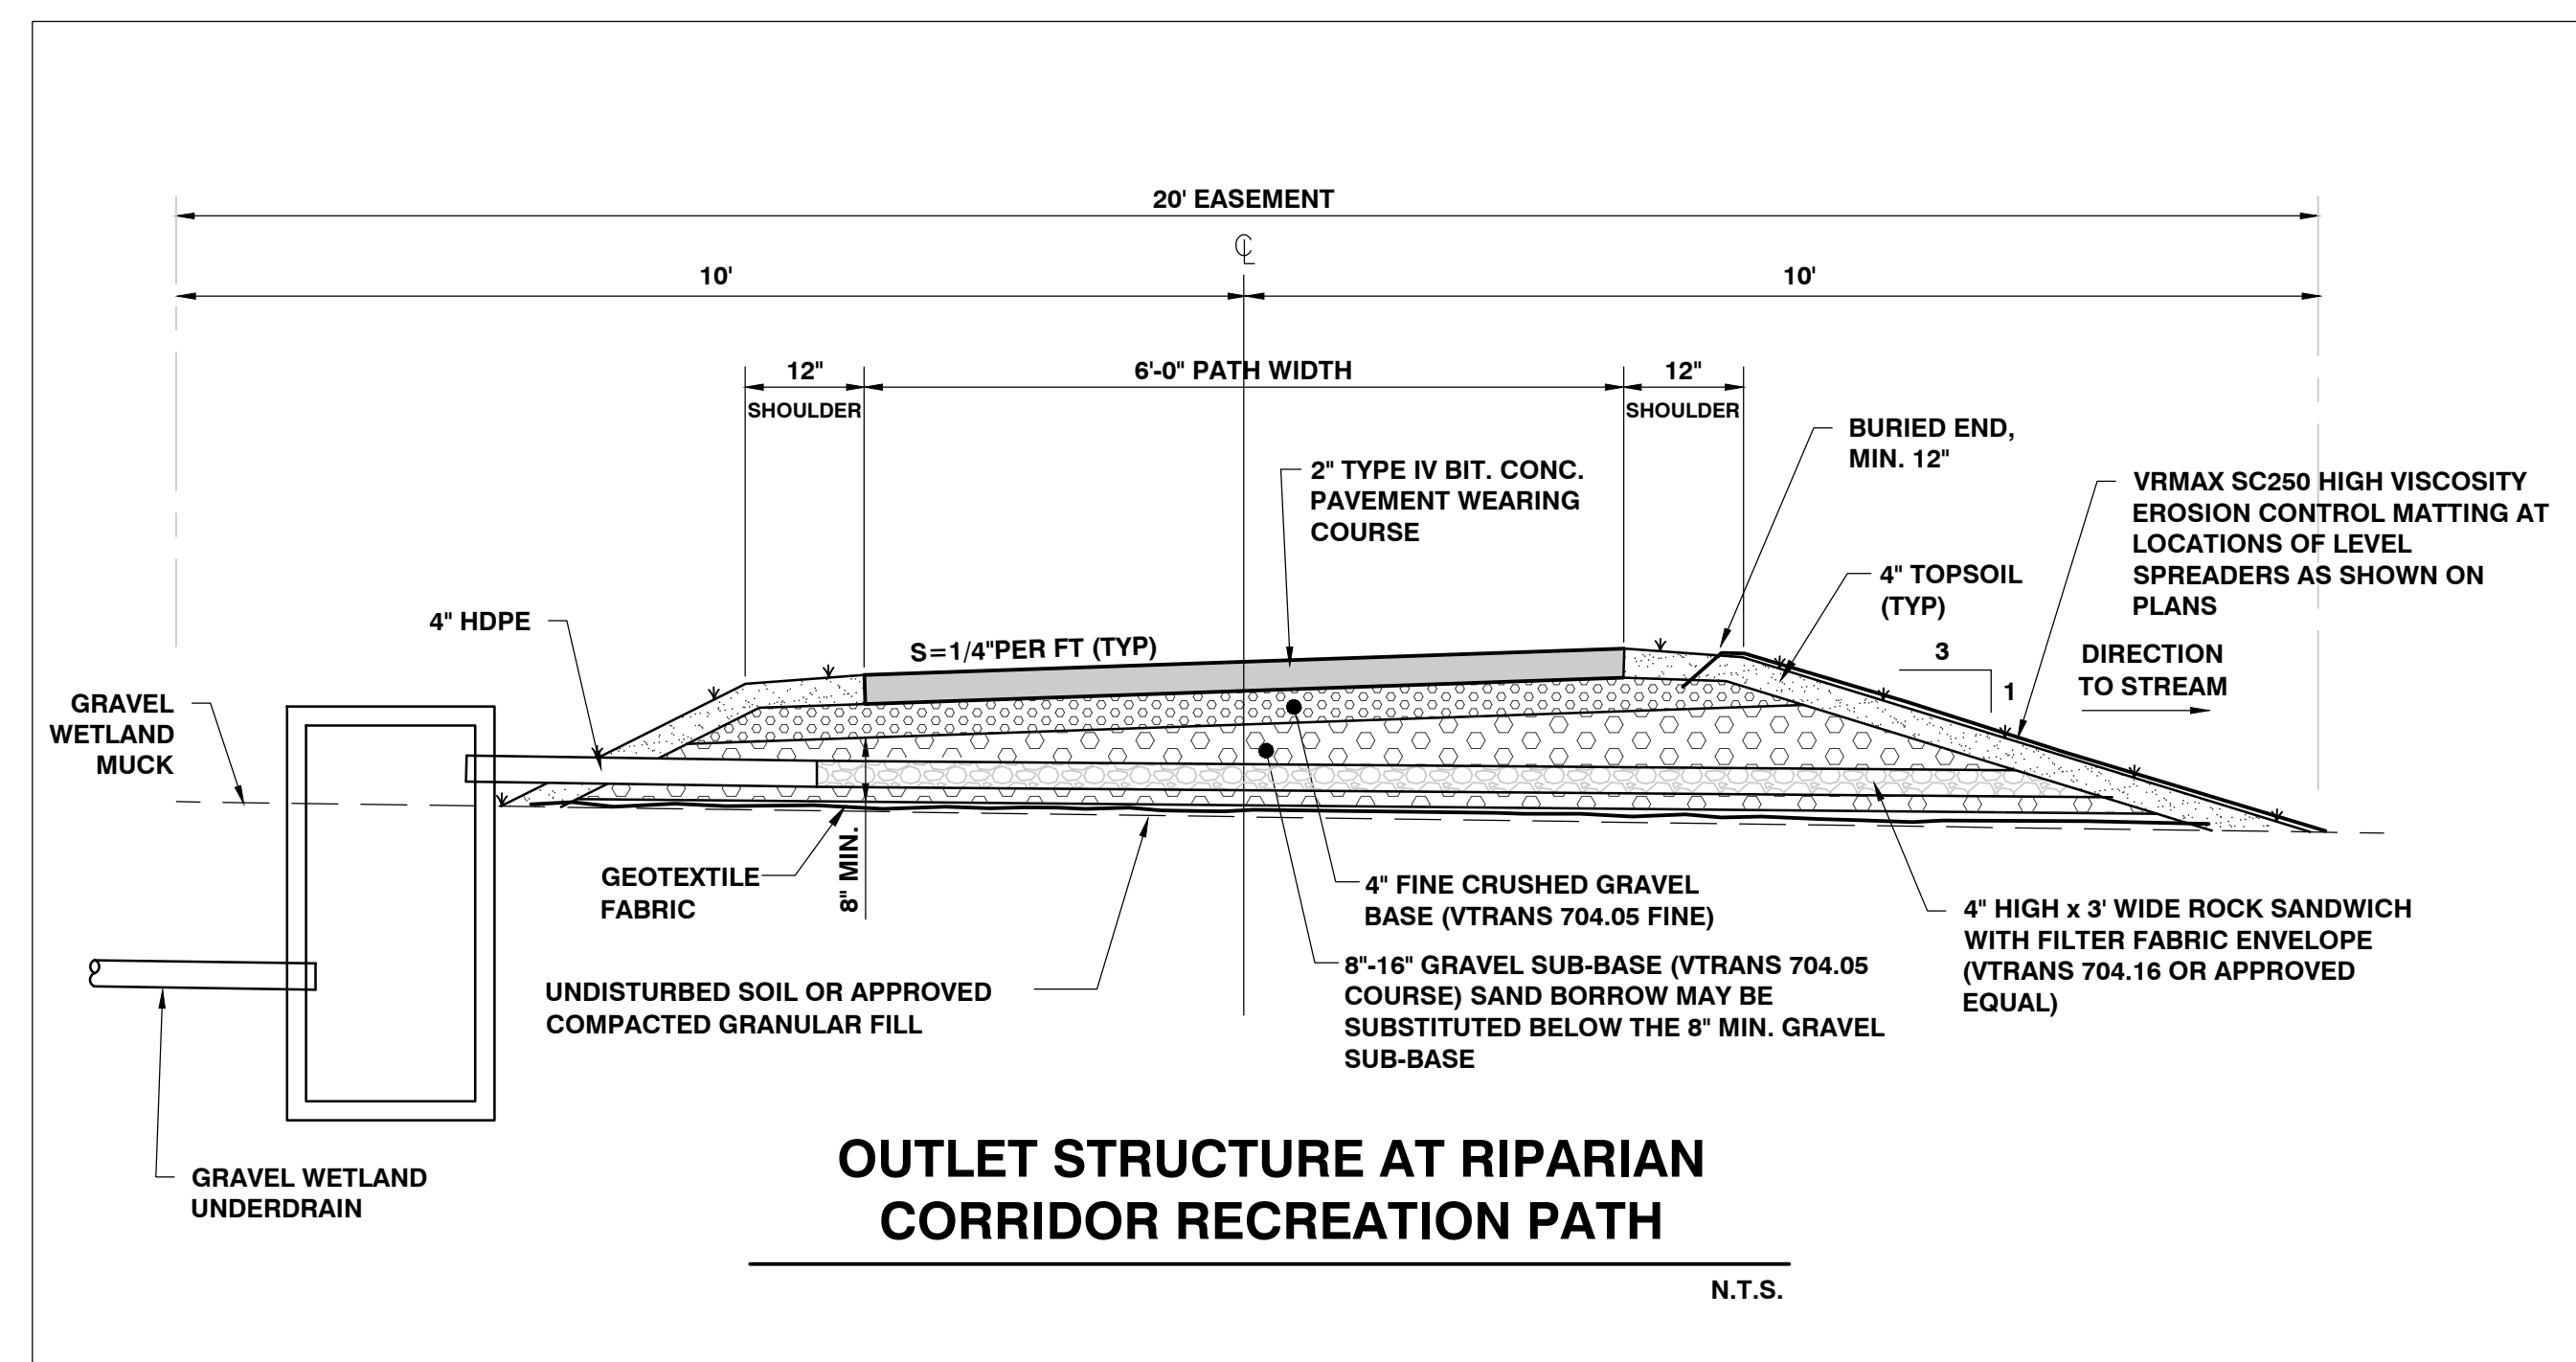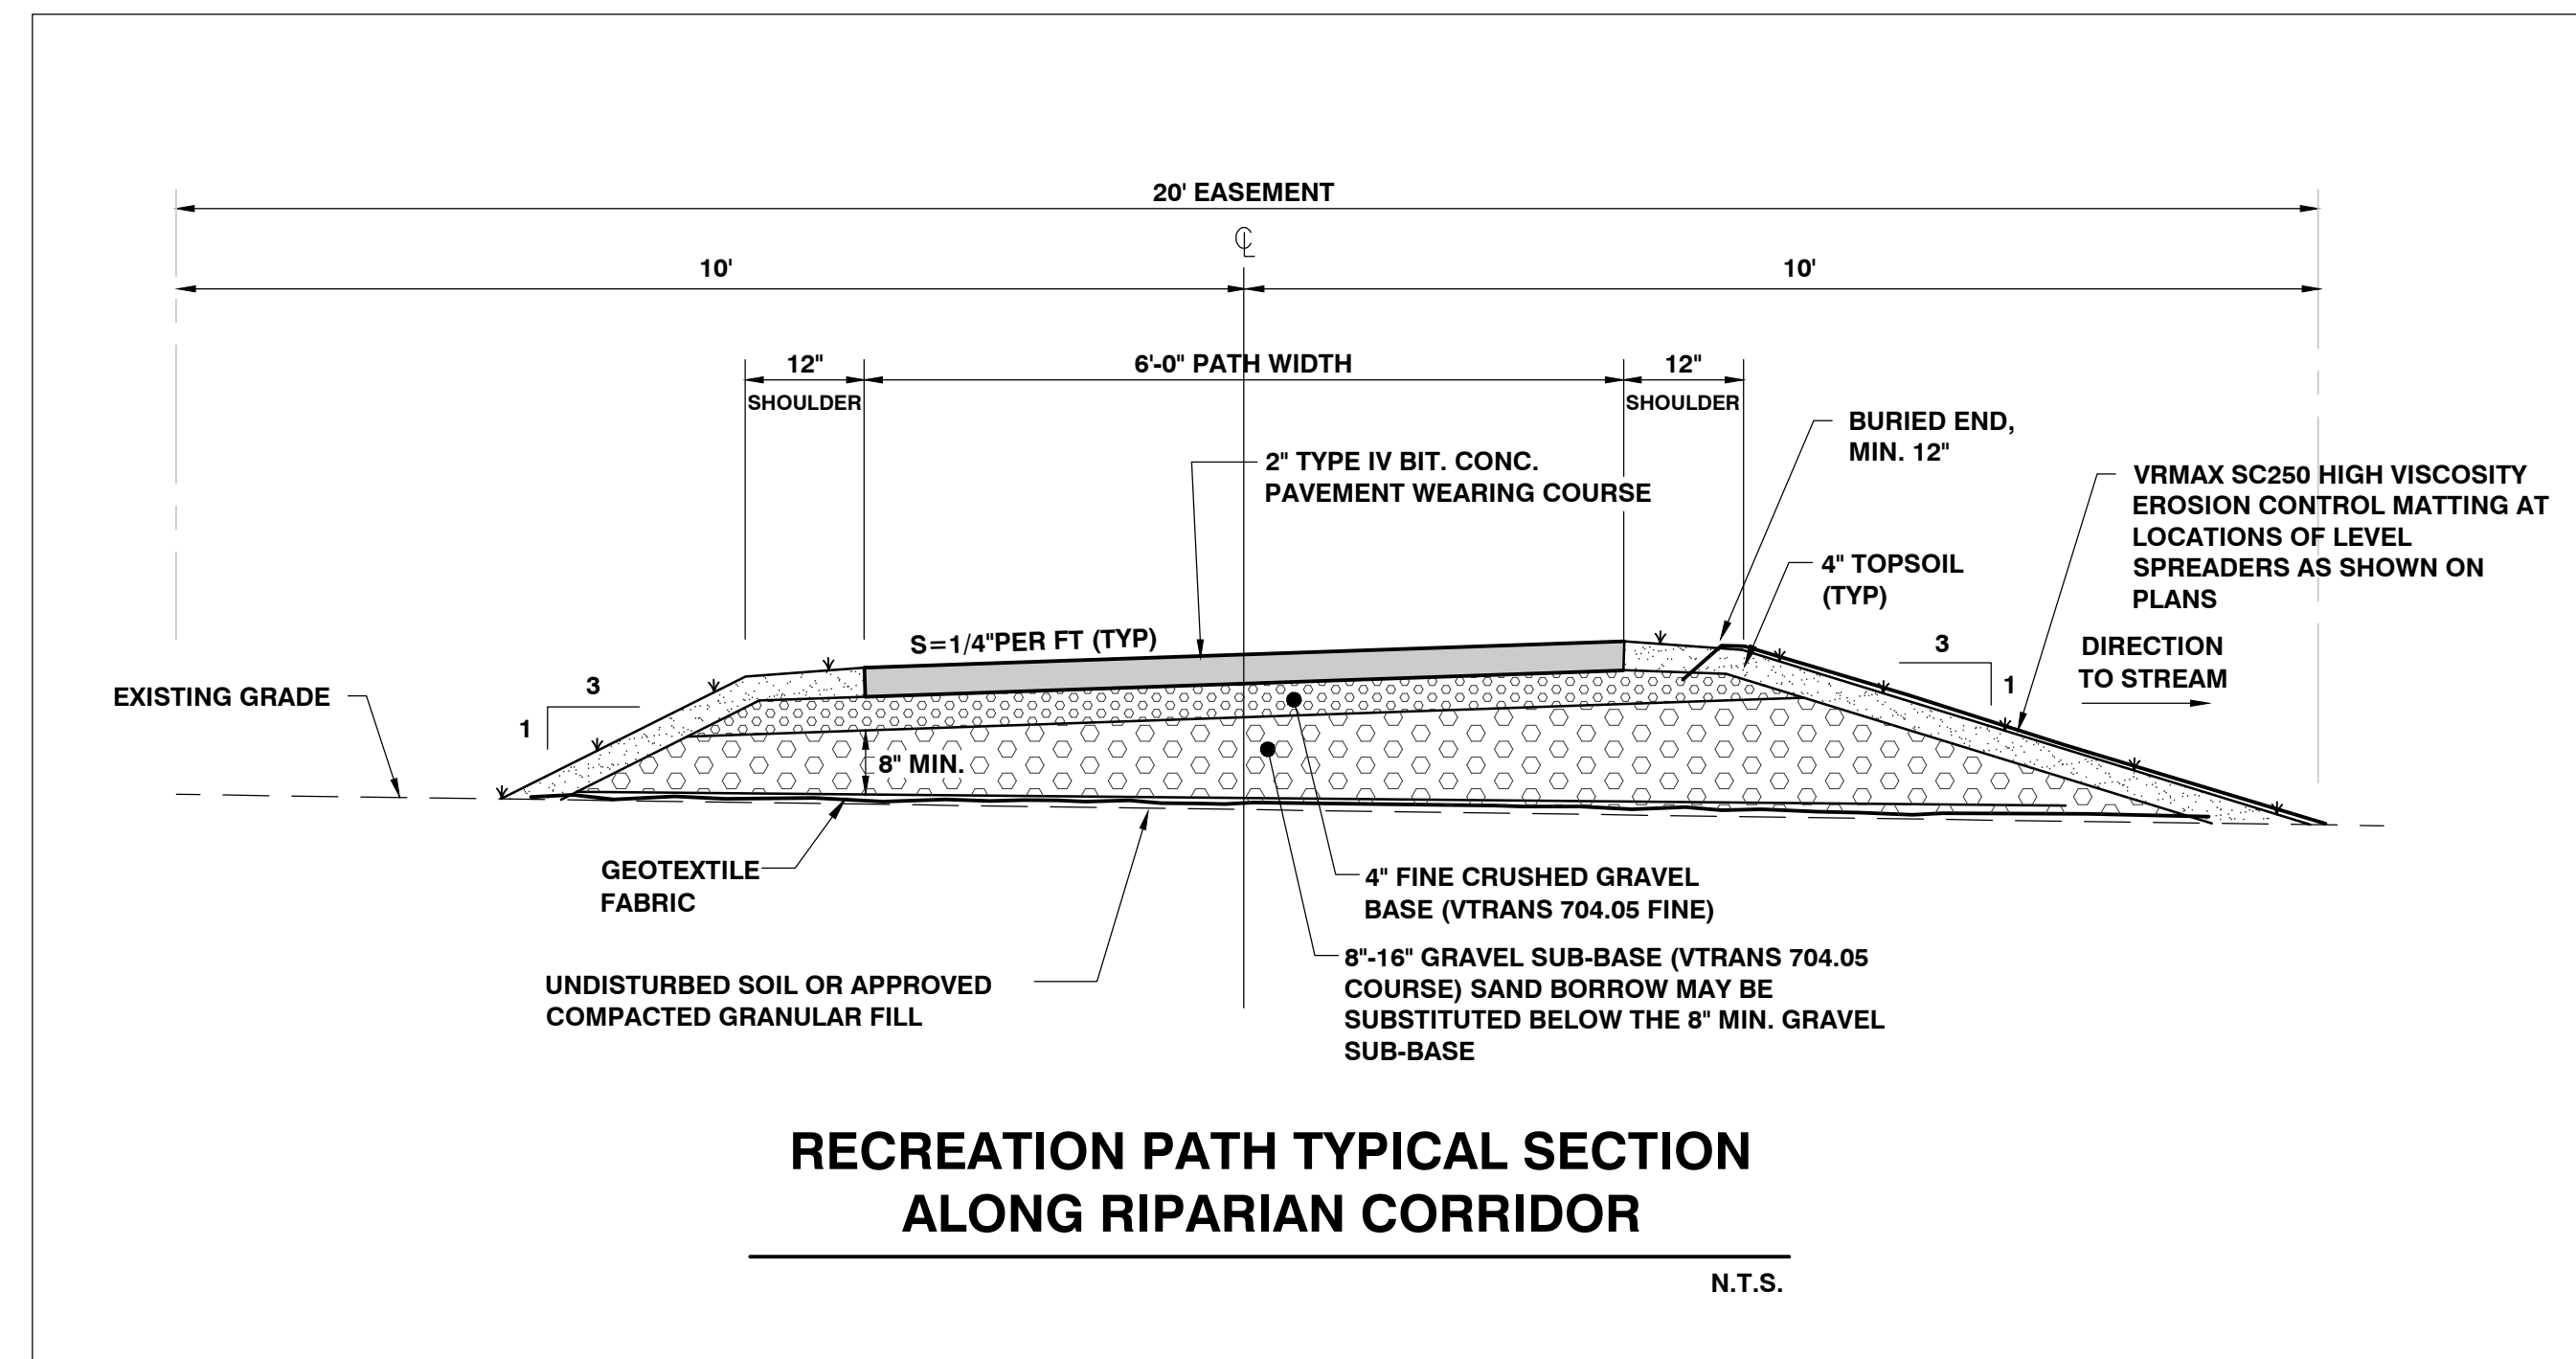

DATE	CHECKED	REVISION
11/22/19	DSM	TOWN RESUBMITTAL
1/10/20	DSM	UPDATE PER TOWN COMMENTS
3/4/22	DSM	REV. PER CONDITIONS OF APPROVAL

**SITE DETAILS**

DATE  
**OCT. 4, 2019**  
SCALE  
**AS SHOWN**  
PROJ. NO.  
**13127**

DRAWING NUMBER  
**C9.0A**