






REVISED 08/01/2014

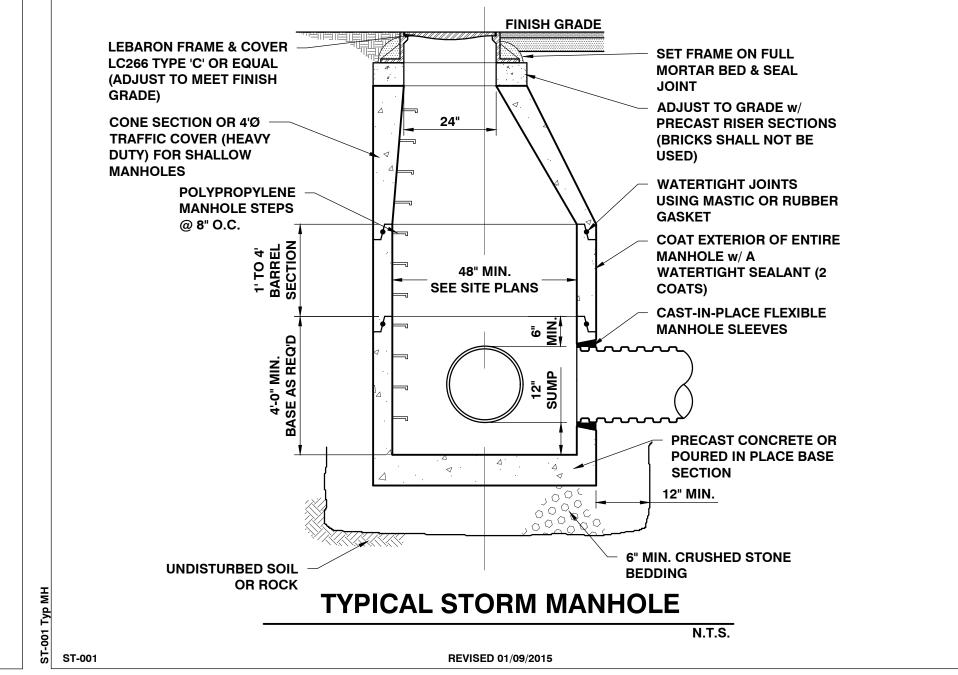


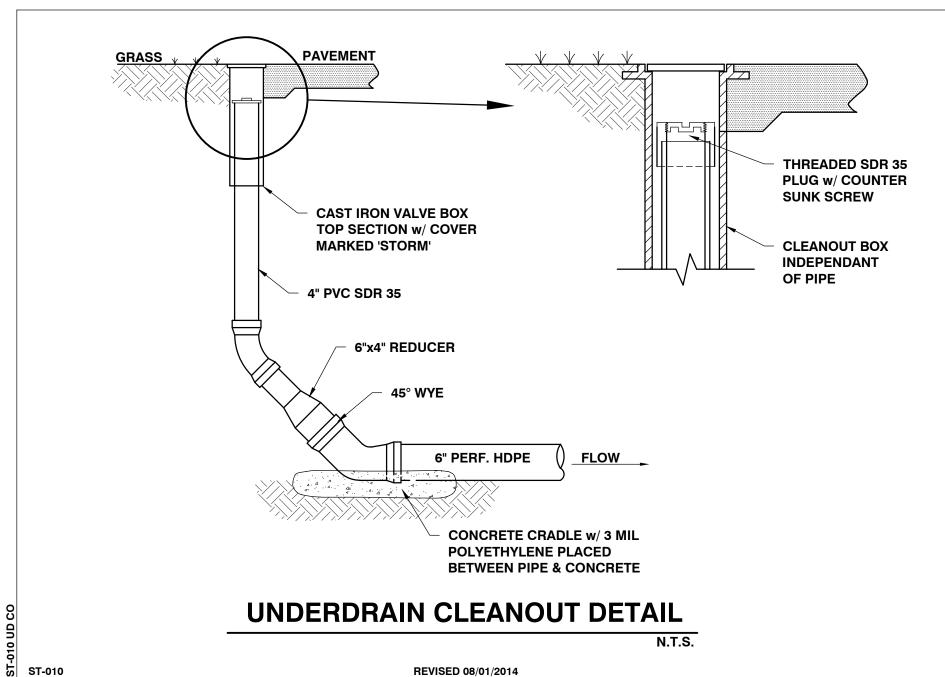

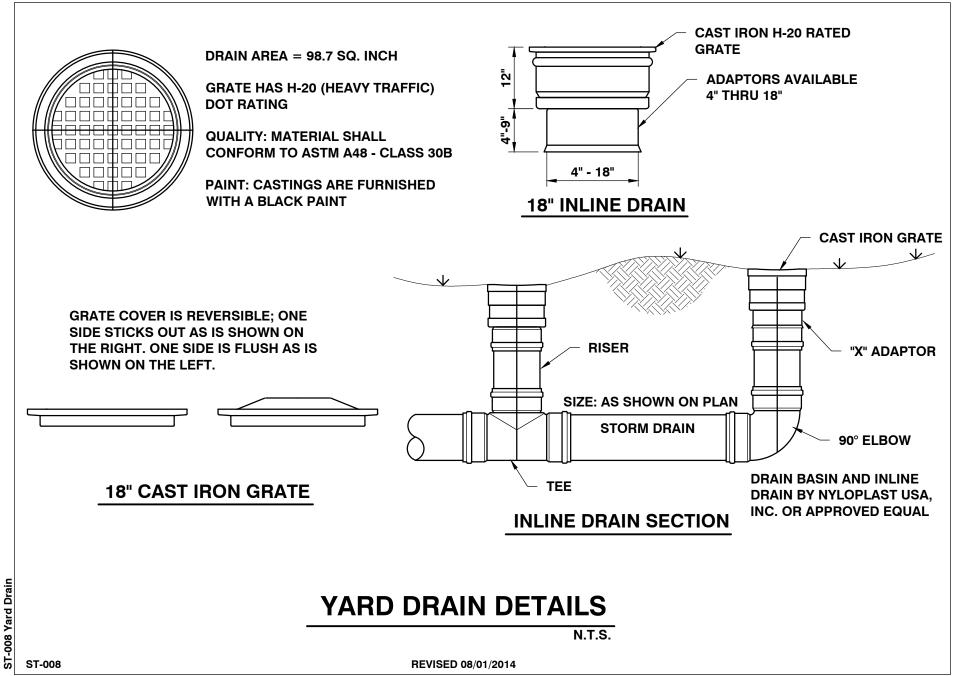


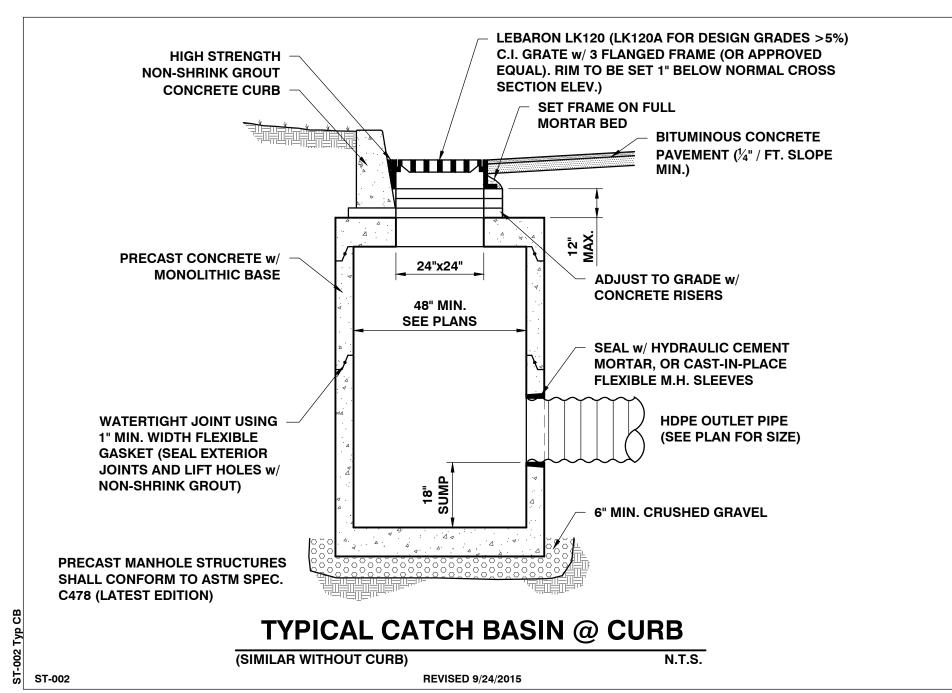

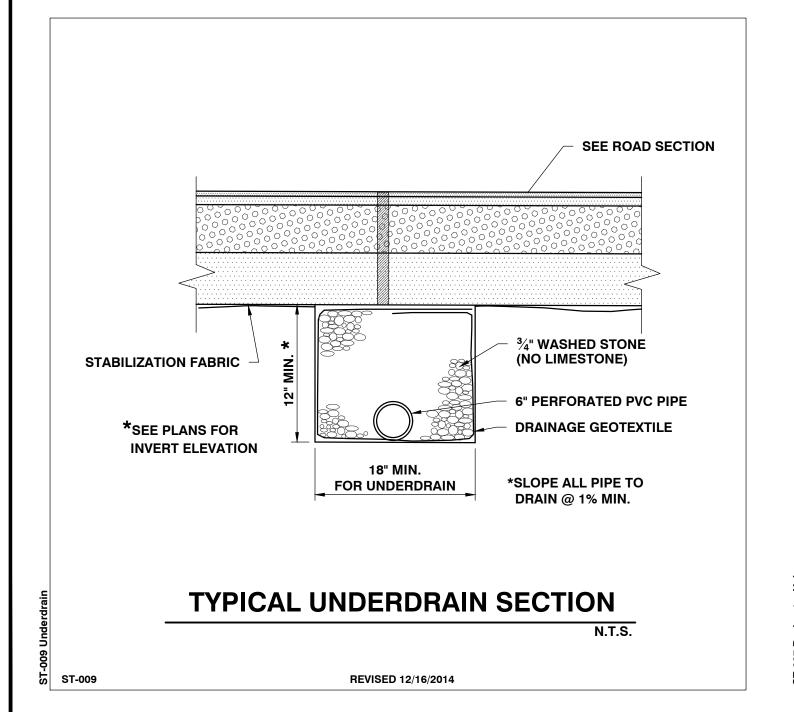

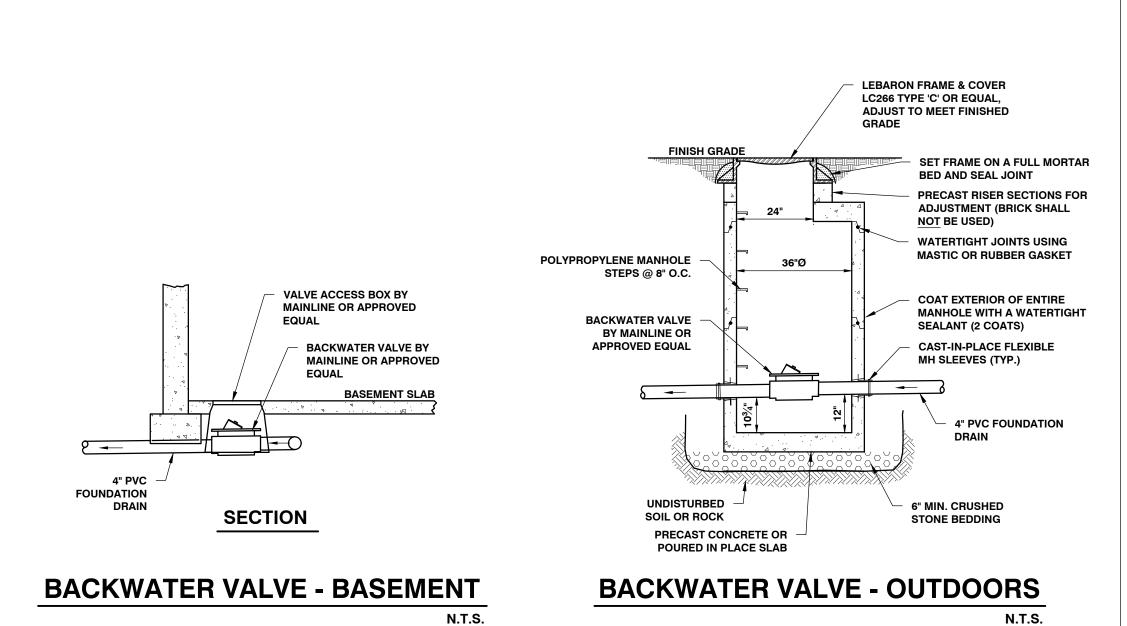

**REVISED 11/19/2019** 

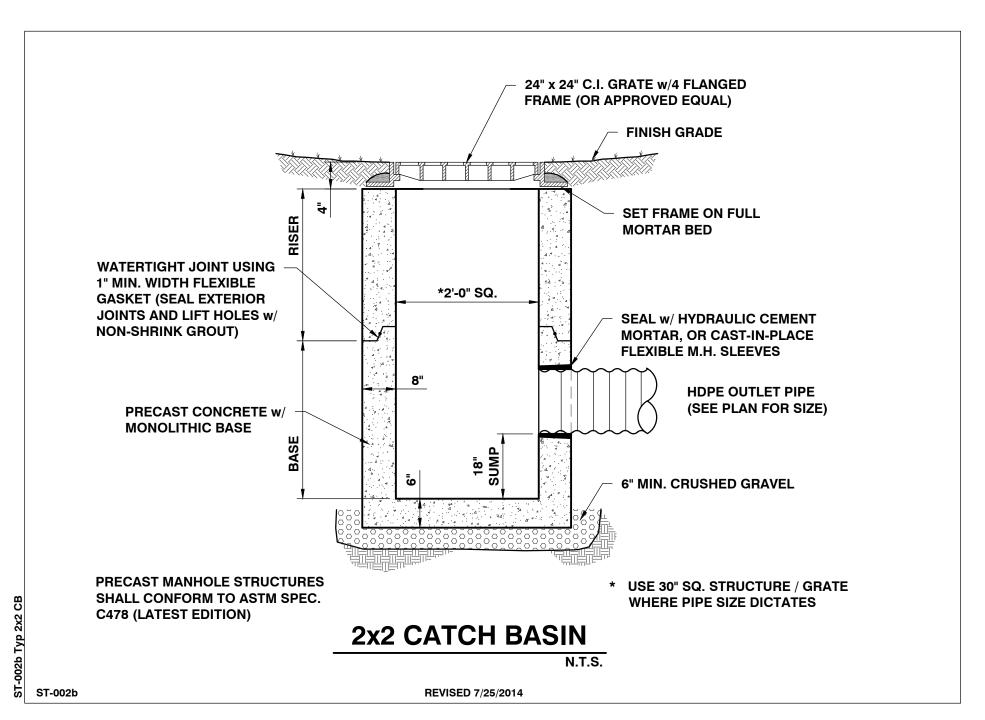

SITE	ENGINEER:		
10 MANS 802-864-2	FIELD VIEW LANE, SC	ASSOCIATES, INC. OUTH BURLINGTON, VT 05403 2271 web: www.cea-vt.com	
drawn SAL			
CHECKEI DSM			
APPROVI			
DSM			

HAYSTACK CROSSING, LLC c/o JOSEPH BISSONETTE

68 RANDALL STREET SOUTH BURLINGTON, VT 05403

APPLICANT:

BLACKROCK CONSTRUCTION, LLC

68 RANDALL STREET SOUTH BURLINGTON, VT 05403

PROJECT:

## HAYSTACK CROSSING

SHELBURNE FALLS ROAD VERMONT ROUTE 116 HINESBURG, VERMONT 05461

DATE	CHECKED	REVISION
11/22/19	DSM	TOWN RESUBMITTAL
1/10/20	DSM	UPDATE PER TOWN COMMENTS
1/16/20	DSM	ADDED DMH #1 DETAIL
3/4/22	DSM	REV. PER CONDITIONS OF APPROVAL

## STORM DETAILS

OCT. 4, 2019	DRAWING NUMBER
SCALE AS SHOWN	C9.2

PROJ. NO.

13127

C9.2