

SITE ENGINEER:



CIVIL ENGINEERING ASSOCIATES, INC.
10 MANSFIELD VIEW LANE, SOUTH BURLINGTON, VT 05403
802-864-2323 FAX: 802-864-2271 web: www.cea-vt.com




COPYRIGHT © 2019 - ALL RIGHTS RESERVED

DRAWN
SAL
CHECKED
DSM
APPROVED
DSM

OWNER:
HAYSTACK CROSSING, LLC
c/o JOSEPH BISSONETTE
68 RANDALL STREET
SOUTH BURLINGTON, VT 05403

APPLICANT:
BLACKROCK CONSTRUCTION, LLC
68 RANDALL STREET
SOUTH BURLINGTON, VT 05403

PROJECT:
HAYSTACK CROSSING
SHELburnE FALLS ROAD
VERMONT ROUTE 116
HINESBURG, VERMONT 05461

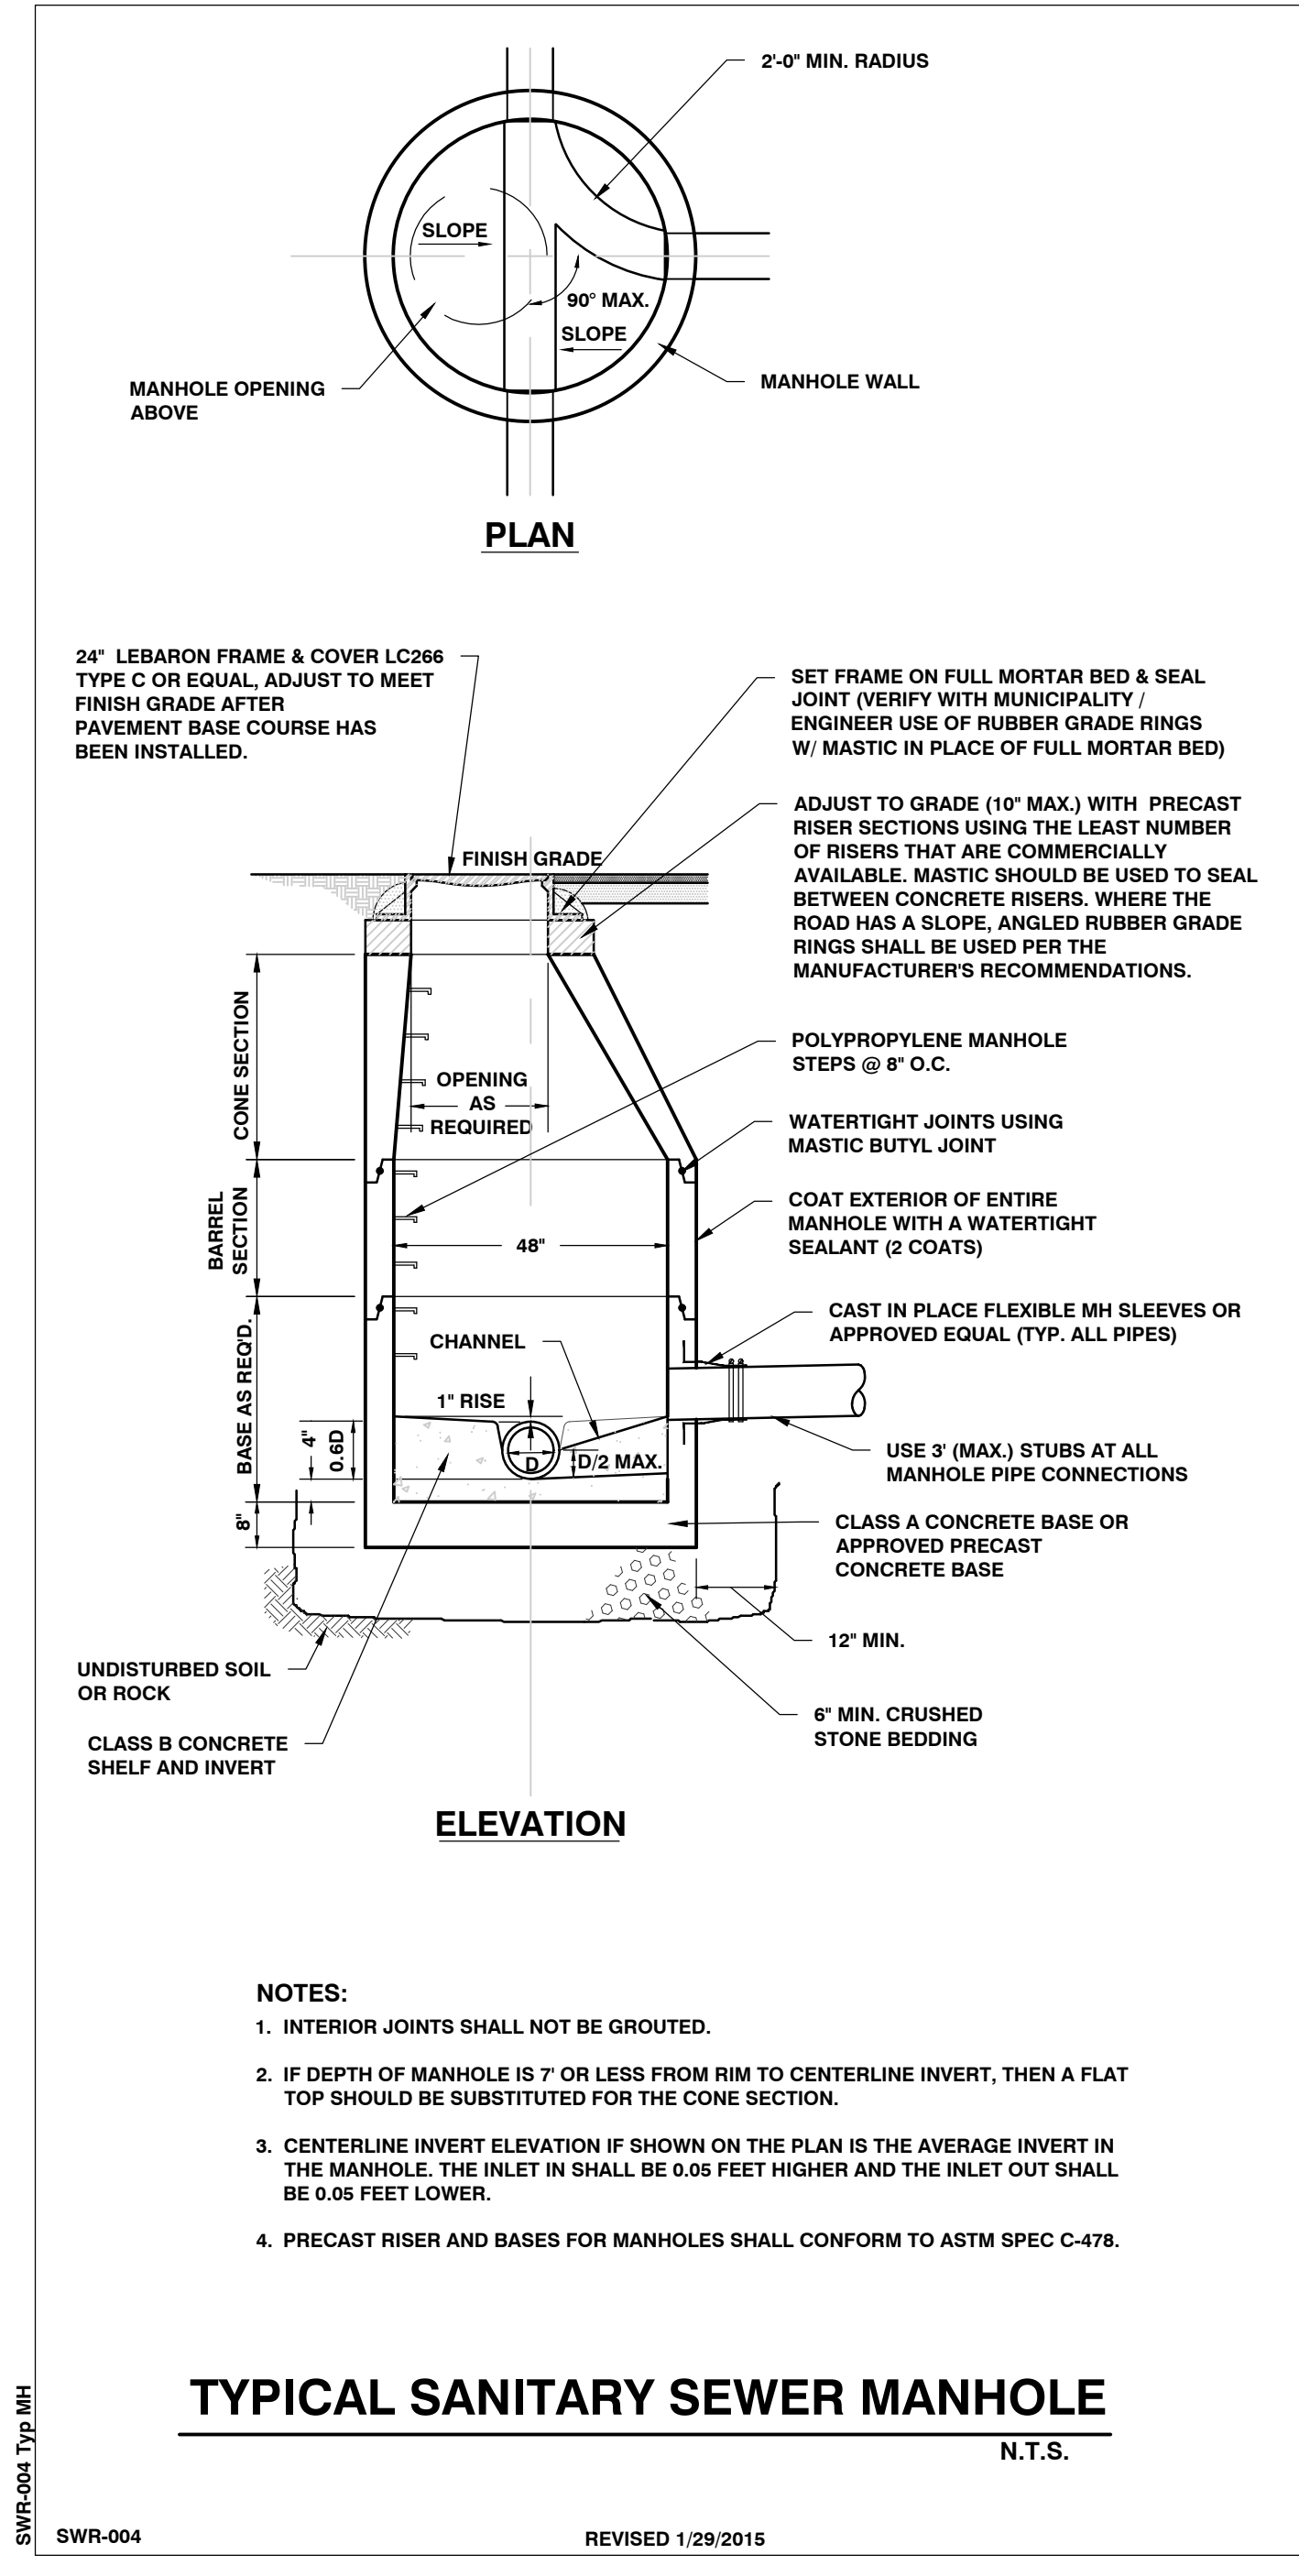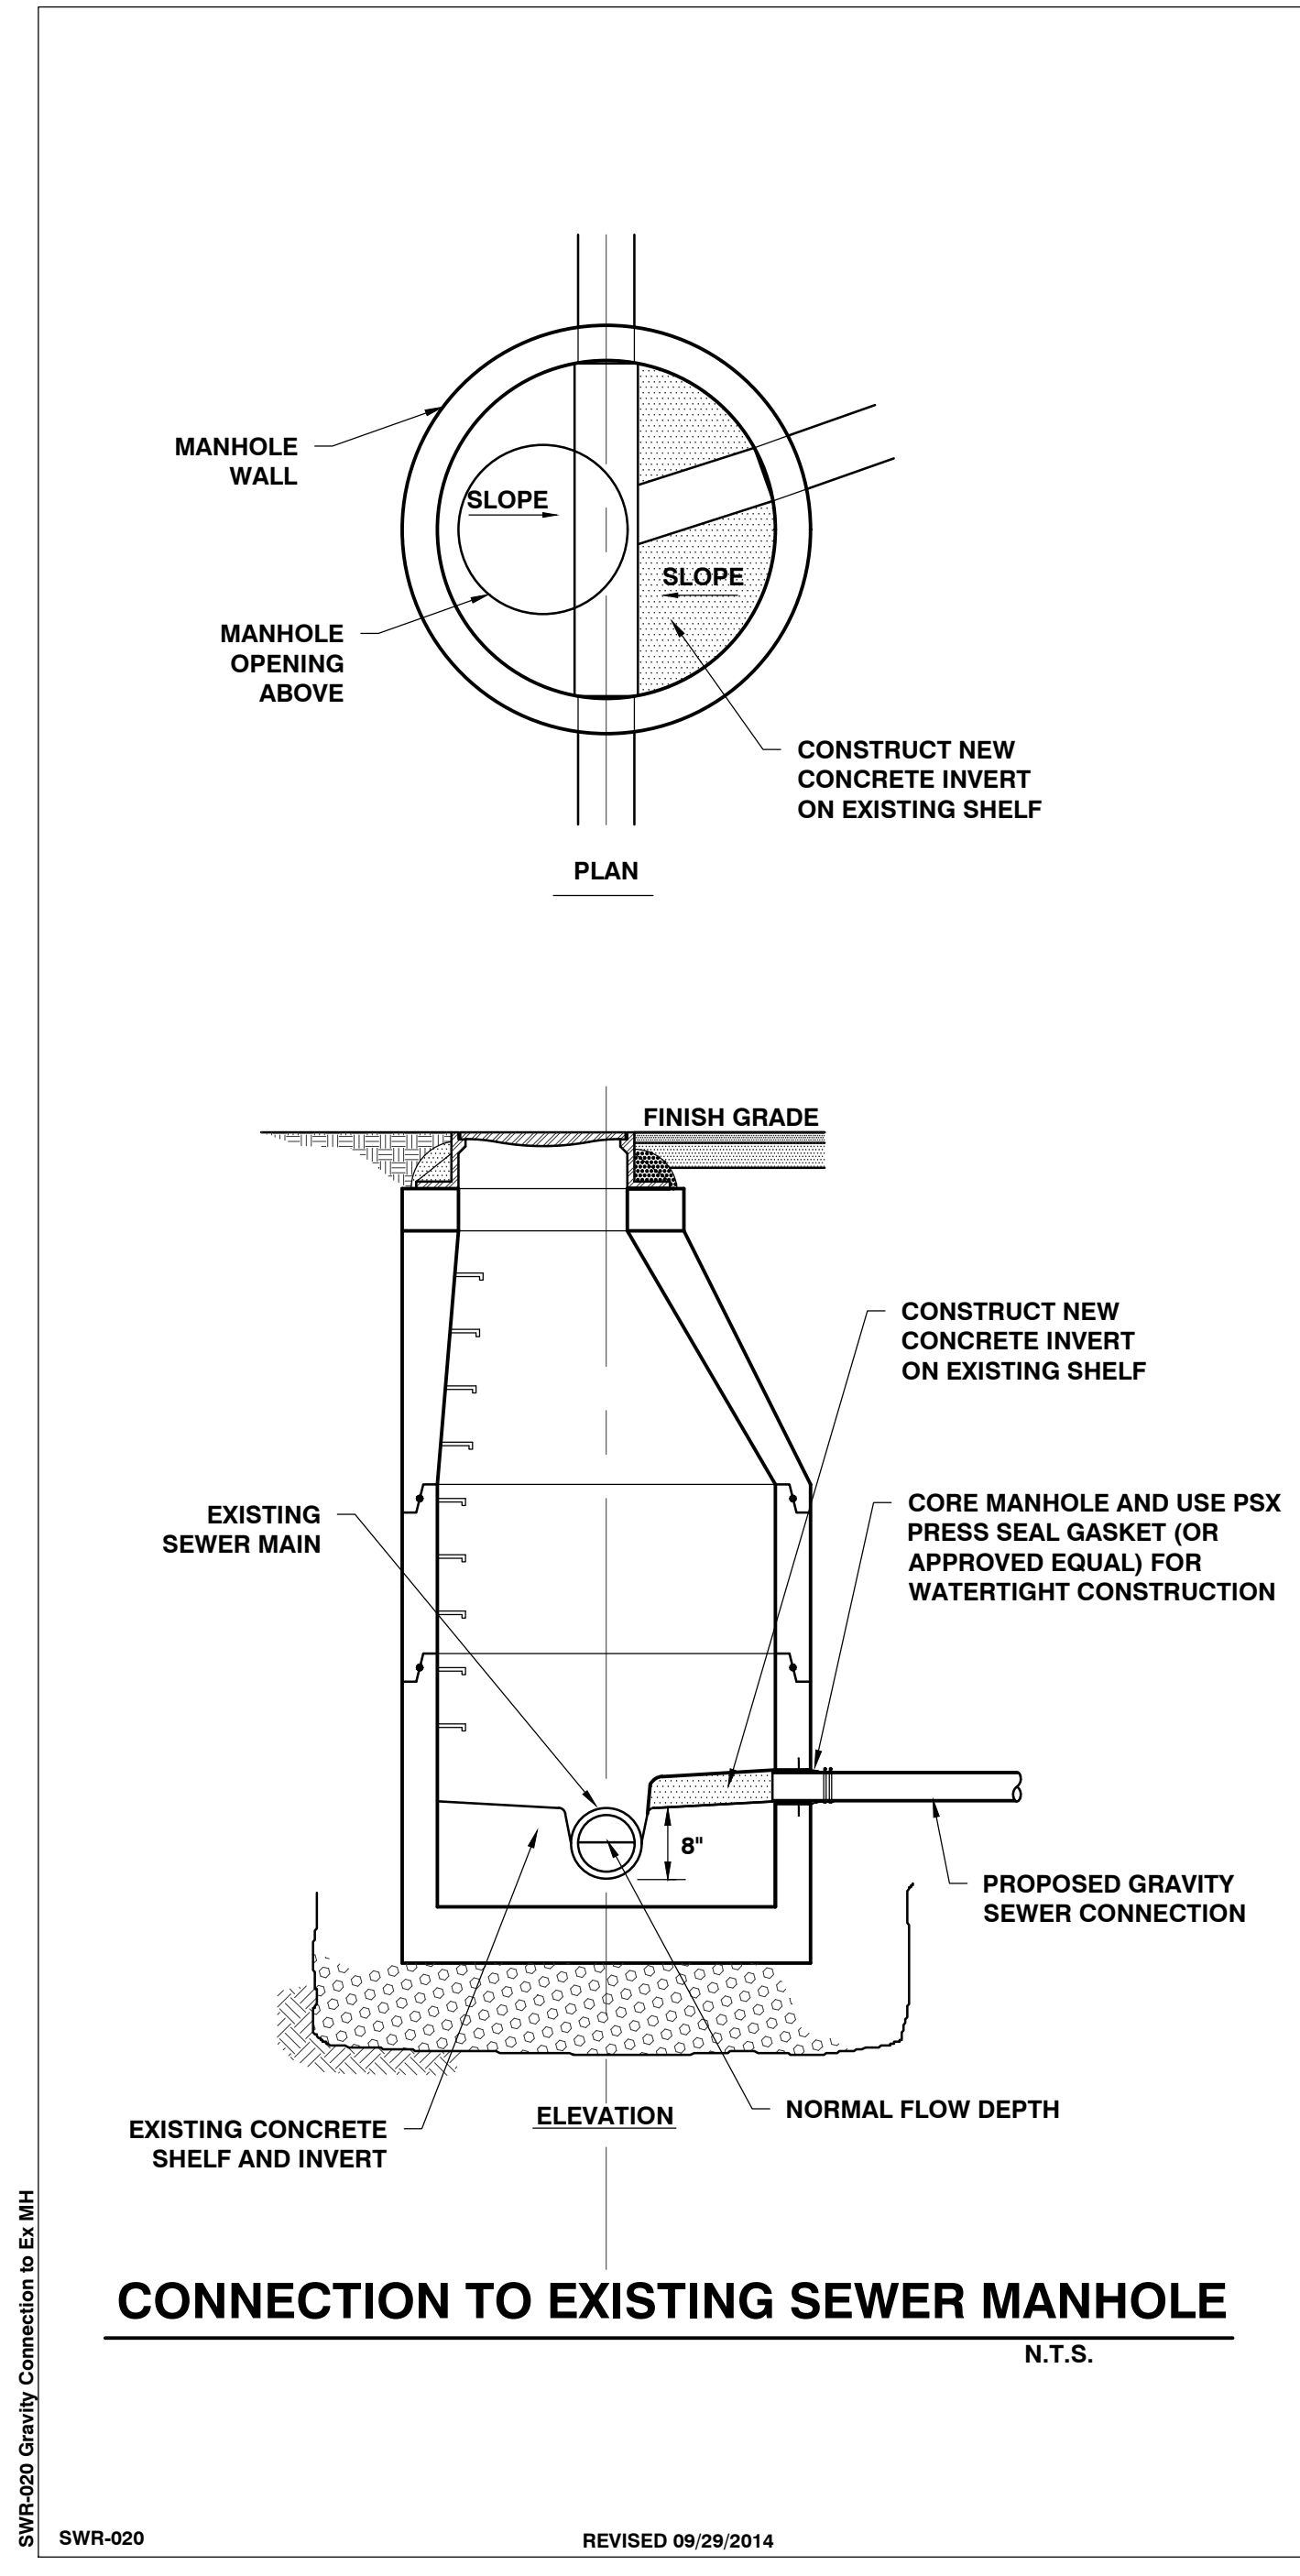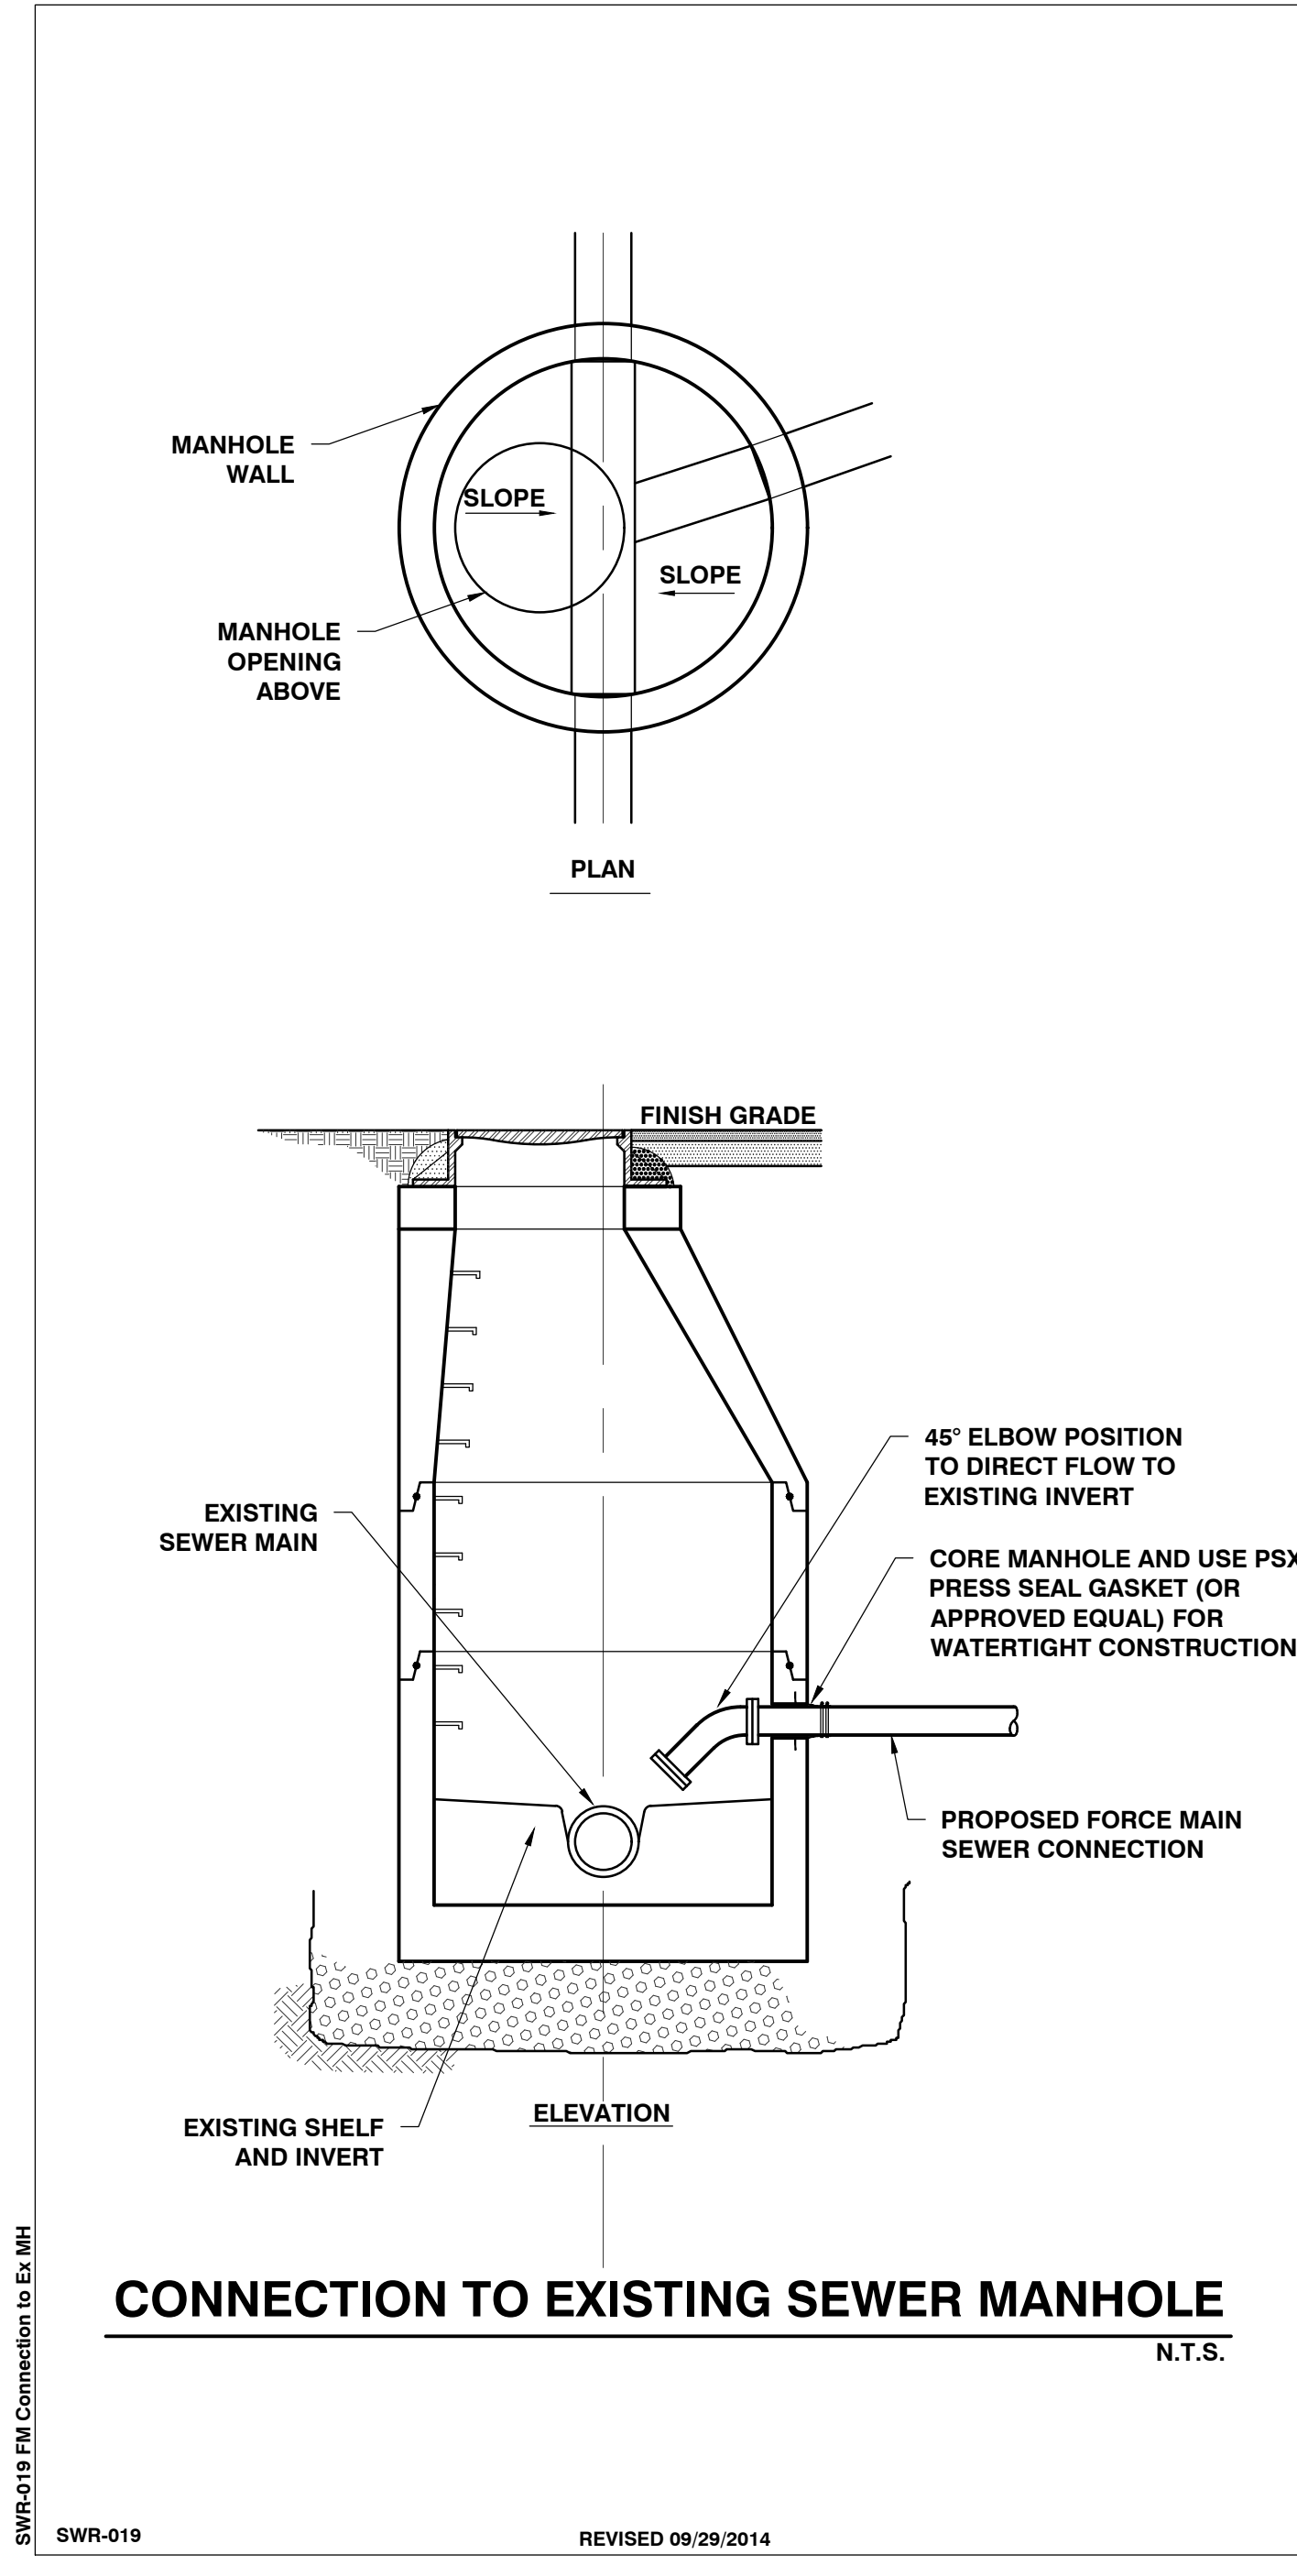

DATE	CHECKED	REVISION
11/22/19	DSM	TOWN RESUBMITTAL
1/10/20	DSM	UPDATE PER TOWN COMMENTS
3/4/22	DSM	REV. PER CONDITIONS OF APPROVAL

SEWER DETAILS

DATE
OCT. 4, 2019
SCALE
AS SHOWN
PROJ. NO.
13127

DRAWING NUMBER
C9.4