


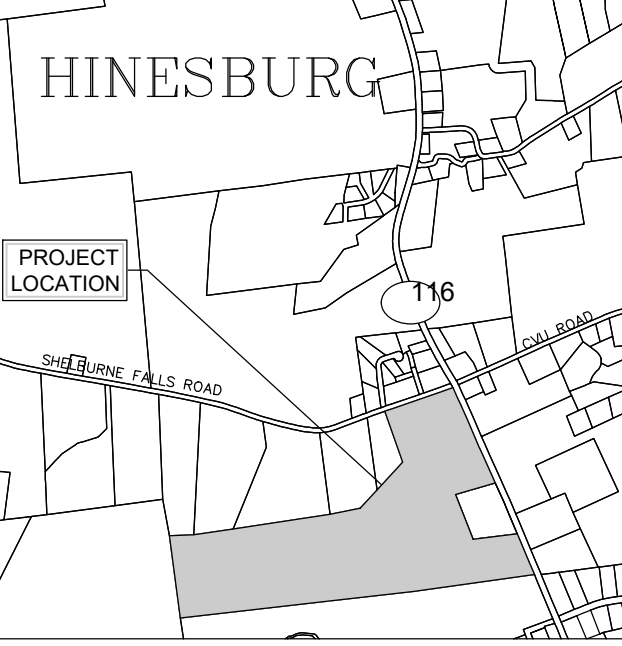
SITE ENGINEER:

 CIVIL ENGINEERING ASSOCIATES, INC.
 10 MANSFIELD VIEW LANE, SOUTH BURLINGTON, VT 05403
 802-864-2323 FAX: 802-864-2271 web: www.cesa-vt.com
 COPYRIGHT © 2019 - ALL RIGHTS RESERVED

DRAWN
 SAL
 CHECKED
 DSM
 APPROVED
 DSM

OWNER:
HAYSTACK CROSSING, LLC
 c/o JOSEPH BISSONETTE
 68 RANDALL STREET
 SOUTH BURLINGTON, VT 05403

APPLICANT:
BLACKROCK CONSTRUCTION, LLC
 68 RANDALL STREET
 SOUTH BURLINGTON, VT 05403

PROJECT:
HAYSTACK CROSSING
 SHELBURNE FALLS ROAD
 VERMONT ROUTE 116
 HINESBURG, VERMONT 05461

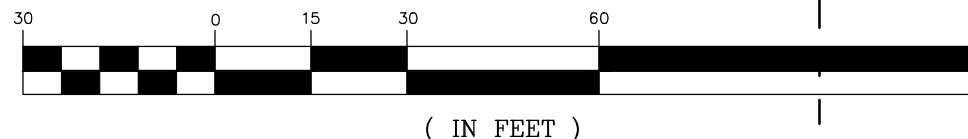

 HINESBURG
 PROJECT LOCATION
 SHELBURNE FALLS ROAD
 VERMONT ROUTE 116
 LOCATION MAP
 1" = 2000'

DATE	CHECKED	REVISION
11/22/19	DSM	TOWN RESUBMITTAL
1/10/20	DSM	UPDATE PER TOWN COMMENTS
3/4/22	DSM	REV. PER CONDITIONS OF APPROVAL

PARTIAL SIGNAGE & STRIPING PLAN

DATE
 OCT. 4, 2019
 SCALE
 1" = 30'
 PROJ. NO.
 13127.00

DRAWING NUMBER
T1.3

GRAPHIC SCALE

 (IN FEET)
 1 inch = 30 ft.