



ROAD C  
1" = 30' HORIZONTAL  
1" = 3' VERTICAL

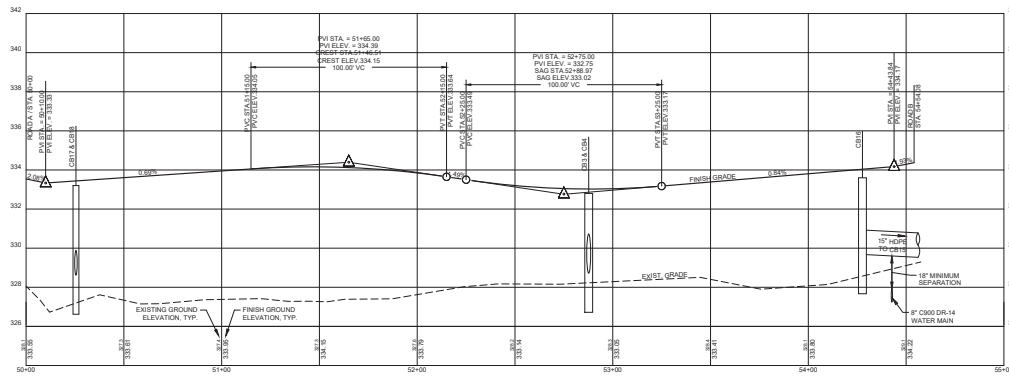

ROAD D  
1" = 30' HORIZONTAL  
1" = 3' VERTICAL

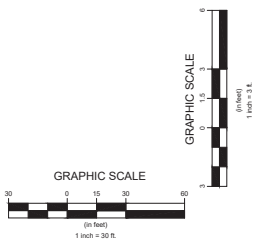

THIS PLAN WAS ORIGINALLY PREPARED BY LAMOUREUX & DICKINSON CONSULTING ENGINEERS, INC. EDITS TO THIS PLAN AFTER MAY 16, 2022 WERE PERFORMED BY TCE, INC. CLIENT AGREES TO INDEMNIFY AND HOLD HARMLESS TCE, INC. FROM ANY DAMAGES, LIABILITIES OR COSTS, INCLUDING REASONABLE ATTORNEY'S FEES AND DEFENSE COSTS, ARISING OR ALLEGEDLY ARISING FROM ANY NEGLIGENT ACTS, ERRORS OR OMISSIONS BY ANY PRIOR CONSULTANT RETAINED BY THE CLIENT FOR THIS PROJECT.



08/10/22	REV. ROAD C TEXT & CB10 @ PATRICK BRK. XING	RD	
11/09/21	REVISED PROFILE AND UTILITIES, ADDED ROAD D	NDS	
10/20/20	REVISED PROFILE AND UTILITIES	NDS	
Date	Revision	By	

These plans shall only be used for the purpose shown below:

<input type="checkbox"/> Sketch/Concept	<input type="checkbox"/> Ant 250 Review
<input type="checkbox"/> Preliminary	<input type="checkbox"/> Construction
<input type="checkbox"/> Final	<input type="checkbox"/> Record Drawing

LANDS OF <b>HINESBURG CENTER, LLC</b> VT Route 116 Hinesburg, VT		Project No. 19054
		Survey NA
		Design NDS/RD
		Drawn DLH
		Checked RSD
		Date 08/20
<b>ROAD C &amp; D PROFILES</b>		Scale AS NOTED
<b>LD Lamoureux &amp; Dickinson</b> Consulting Engineers, Inc. 14 Main Drive, Isaac, VT 05442 802-878-4459 www.LDengineering.com		Sheet number <b>5</b>