


SEE SHEET L-203

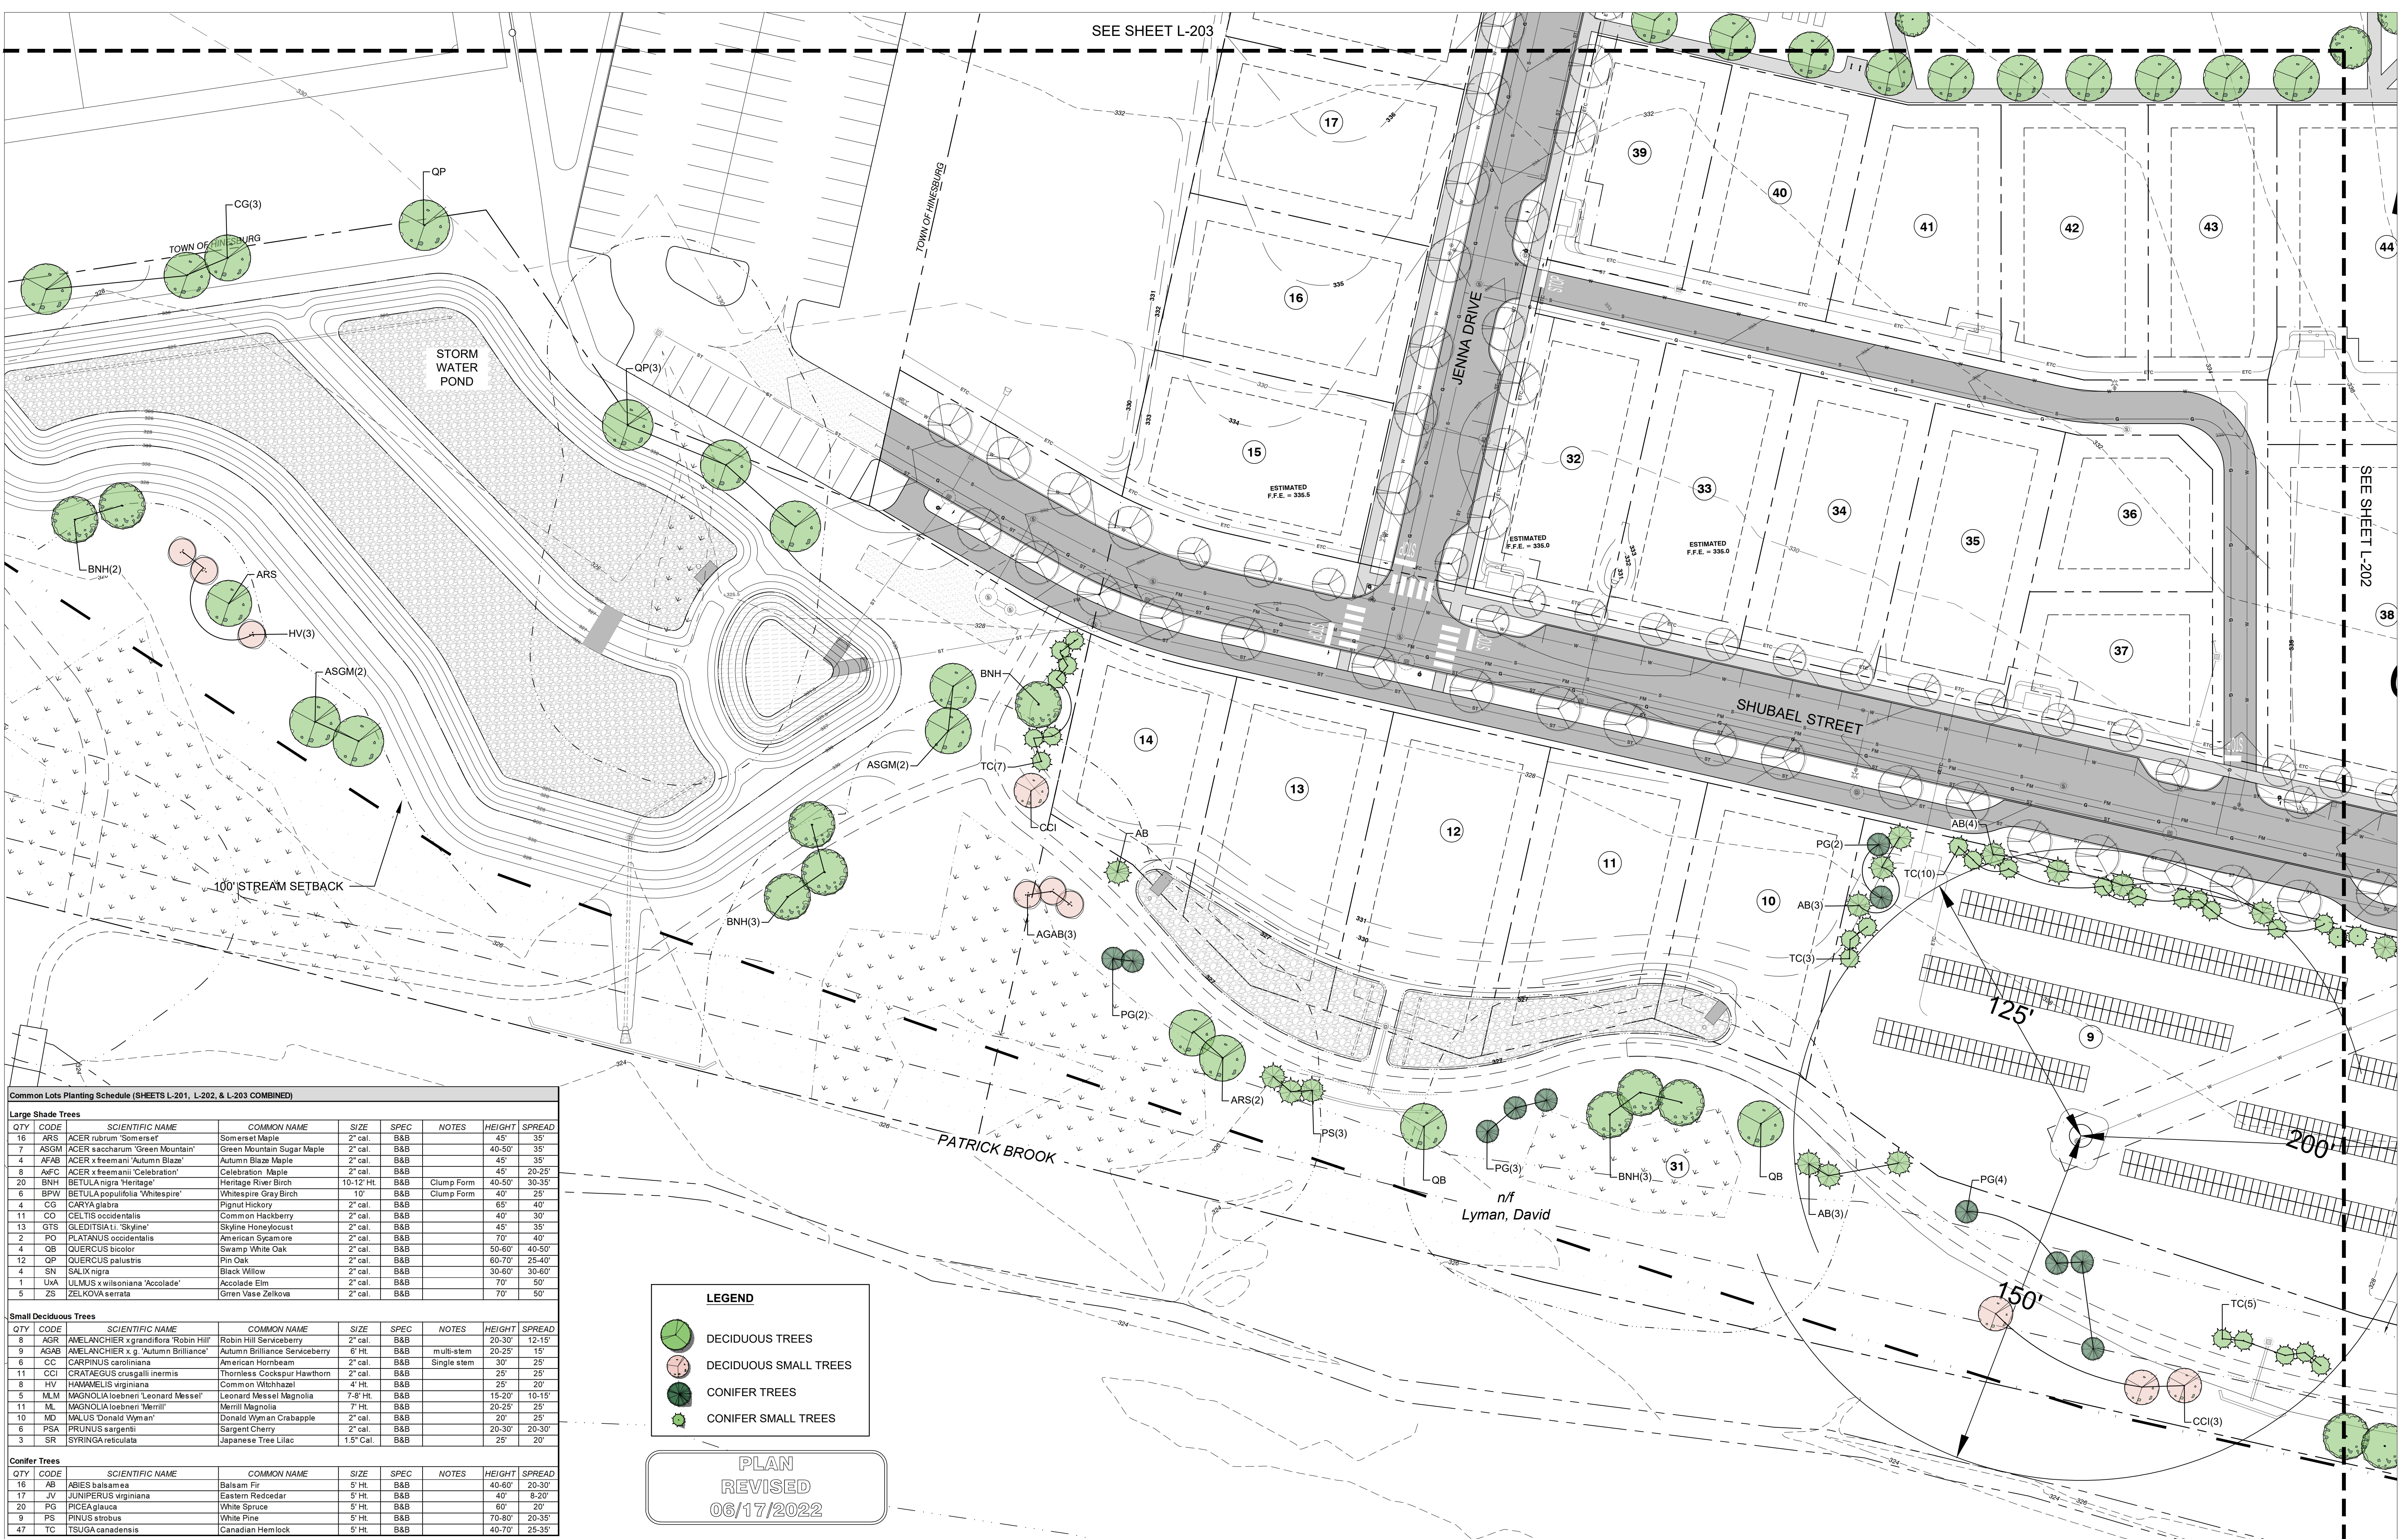

Common Lots Planting Schedule (SHEETS L-201, L-202, & L-203 COMBINED)

Large Shade Trees									
QTY	CODE	SCIENTIFIC NAME	COMMON NAME	SIZE	SPEC	NOTES	HEIGHT	SPREAD	
16	ARS	ACER rubrum 'Somerset'	Somerset Maple	2" cal.	B&B		45'	35'	
7	ASGM	ACER saccharum 'Green Mountain'	Green Mountain Sugar Maple	2" cal.	B&B		40-50'	35'	
4	AFAB	ACER x freemanii 'Autumn Blaze'	Autumn Blaze Maple	2" cal.	B&B		45'	35'	
8	AvFC	ACER x freemanii 'Celebration'	Celebration Maple	2" cal.	B&B		45'	20-25'	
20	BNH	BETULA nigra 'Heritage'	Heritage River Birch	10-12' Ht.	B&B	Clump Form	40-50'	30-35'	
6	BPW	BETULA populifolia 'Whitespire'	Whitespire Gray Birch	10'	B&B	Clump Form	40'	25'	
4	CG	CARYA glabra	Pignut Hickory	2" cal.	B&B		65'	40'	
11	CO	CELTIS occidentalis	Common Hackberry	2" cal.	B&B		40'	30'	
13	GTS	GLEDTISIA 'Skyline'	Skyline Honeylocust	2" cal.	B&B		45'	35'	
2	PO	PLATANUS occidentalis	American Sycamore	2" cal.	B&B		70'	40'	
4	QB	QUERCUS bicolor	Swamp White Oak	2" cal.	B&B		50-60'	40-50'	
12	QP	QUERCUS palustris	Pin Oak	2" cal.	B&B		60-70'	25-40'	
4	SN	SALIX nigra	Black Willow	2" cal.	B&B		30-60'	30-60'	
1	UxA	ULMUS x wilsoniana 'Accolade'	Accolade Elm	2" cal.	B&B		70'	50'	
5	ZS	ZELKOVA serata	Green Vase Zelkova	2" cal.	B&B		70'	50'	

Small Deciduous Trees									
QTY	CODE	SCIENTIFIC NAME	COMMON NAME	SIZE	SPEC	NOTES	HEIGHT	SPREAD	
8	AGR	AMELANCHIER x grandiflora 'Robin Hill'	Robin Hill Serviceberry	2" cal.	B&B		20-30'	12-15'	
9	AGAB	AMELANCHIER x g. 'Autumn Brilliance'	Autumn Brilliance Serviceberry	6" Ht.	B&B	multi-stem	20-25'	15'	
6	CC	CARPINUS caroliniana	American Hornbeam	2" cal.	B&B	Single stem	30'	25'	
11	CCI	CRATAEGUS crusgalli inermis	Thornless Cockspur Hawthorn	2" cal.	B&B		25'	25'	
8	HV	HAKANELIS virginiana	Common Witchhazel	4" Ht.	B&B		25'	20'	
5	MLM	MAGNOLIA loebneri 'Leonard Messel'	Leonard Messel Magnolia	7-8" Ht.	B&B		15-20'	10-15'	
11	ML	MAGNOLIA loebneri 'Merrill'	Merrill Magnolia	7" Ht.	B&B		20-25'	25'	
10	MD	MALUS 'Donald Wyman'	Donald Wyman Crabapple	2" cal.	B&B		20'	25'	
6	PSA	PRUNUS sargentii	Sargent Cherry	2" cal.	B&B		20-30'	20-30'	
3	SR	SYRINGA reticulata	Japanese Tree Lilac	1.5" Cal.	B&B		25'	20'	

Conifer Trees									
QTY	CODE	SCIENTIFIC NAME	COMMON NAME	SIZE	SPEC	NOTES	HEIGHT	SPREAD	
16	AB	ABIES balsamea	Balsam Fir	5" Ht.	B&B		40-60'	20-30'	
17	JV	JUNIPERUS virginiana	Eastern Redcedar	5" Ht.	B&B		40'	8-20'	
20	PG	PICEA glauca	White Spruce	5" Ht.	B&B		60'	20'	
9	PS	PINUS strobus	White Pine	5" Ht.	B&B		70-80'	20-35'	
47	TC	TSUGA canadensis	Canadian Hemlock	5" Ht.	B&B		40-70'	25-35'	

LEGEND

- DECIDUOUS TREES
- DECIDUOUS SMALL TREES
- CONIFER TREES
- CONIFER SMALL TREES

PLAN
REVISED
06/17/2022

T. J. Boyle Associates, LLC

landscape architects • planning consultants
 301 college street • burlington • vermont • 05401 802 • 658 • 3555
<http://www.tjboyle.com>



MJB design by
 DAM/JB 10/04/2019
 MJB checked by
 scale 1"=30'

Haystack Crossing
 Common Lots Landscape Plan - Southwest

sheet no.
L-201

T.J. BOYLE ASSOCIATES
 LANDSCAPE ARCHITECTURE & PLANNING

revisions	date	revisions	date
Town Resubmittal	11-22-2019	Town Resubmittal	06-17-2022
Town Resubmittal	01-10-2020		
Town Resubmittal	03-14-2022		

