


PLAN
REVISED
06/17/2022

LEGEND

	PUBLIC ROAD FIXTURE
	PARKING LOT LIGHT
	PEDESTRIAN LIGHT
	BOLLARD
	CANOPY LIGHT
	PHASE 2 LIGHT FIXTURES
	1.00 CONTOUR LEVEL (ft)
	0.50 CONTOUR LEVEL (ft)
	0.20 CONTOUR LEVEL (ft)

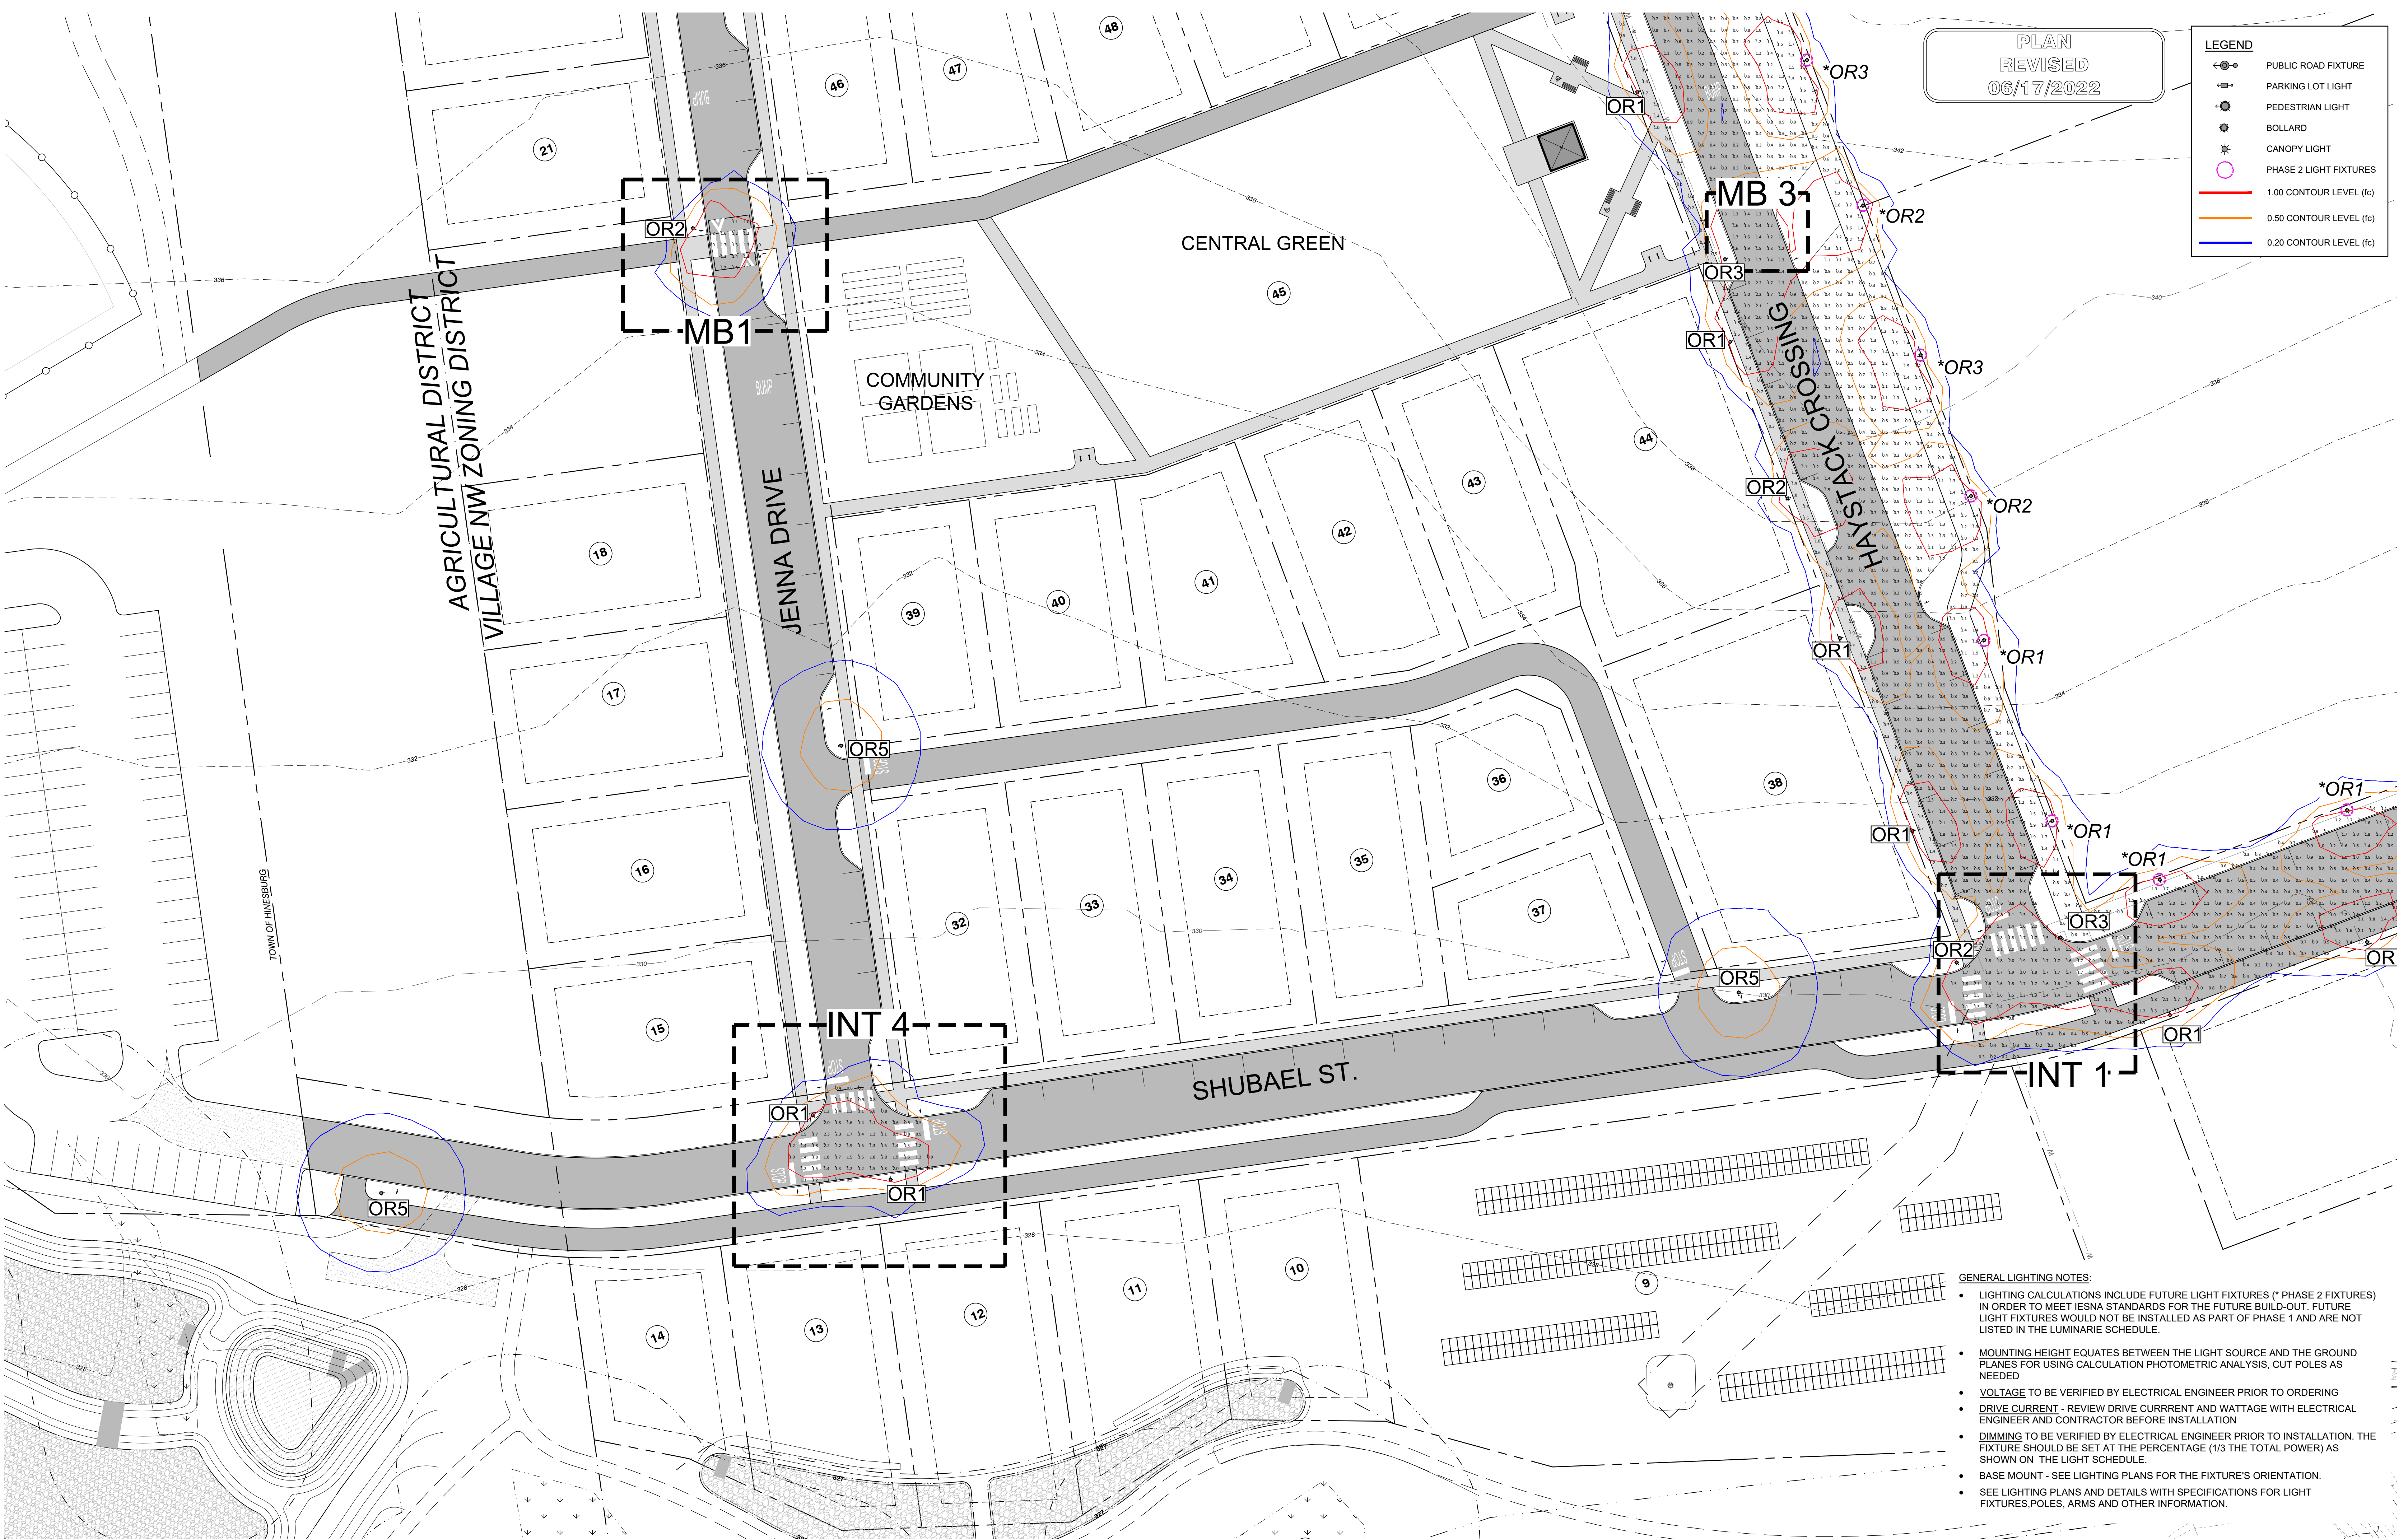

- GENERAL LIGHTING NOTES:**
- LIGHTING CALCULATIONS INCLUDE FUTURE LIGHT FIXTURES (* PHASE 2 FIXTURES) IN ORDER TO MEET IESNA STANDARDS FOR THE FUTURE BUILD-OUT. FUTURE LIGHT FIXTURES WOULD NOT BE INSTALLED AS PART OF PHASE 1 AND ARE NOT LISTED IN THE LUMINAIRE SCHEDULE.
 - MOUNTING HEIGHT EQUATES BETWEEN THE LIGHT SOURCE AND THE GROUND PLANES FOR USING CALCULATION PHOTOMETRIC ANALYSIS. CUT POLES AS NEEDED
 - VOLTAGE TO BE VERIFIED BY ELECTRICAL ENGINEER PRIOR TO ORDERING
 - DRIVE CURRENT - REVIEW DRIVE CURRENT AND WATTAGE WITH ELECTRICAL ENGINEER AND CONTRACTOR BEFORE INSTALLATION
 - DIMMING TO BE VERIFIED BY ELECTRICAL ENGINEER PRIOR TO INSTALLATION. THE FIXTURE SHOULD BE SET AT THE PERCENTAGE (1/3 THE TOTAL POWER) AS SHOWN ON THE LIGHT SCHEDULE.
 - BASE MOUNT - SEE LIGHTING PLANS FOR THE FIXTURE'S ORIENTATION.
 - SEE LIGHTING PLANS AND DETAILS WITH SPECIFICATIONS FOR LIGHT FIXTURES, POLES, ARMS AND OTHER INFORMATION.