

SITE ENGINEER:  
  
**CIVIL ENGINEERING ASSOCIATES, INC.**  
 10 MANSFIELD VIEW LANE, SOUTH BURLINGTON, VT 05403  
 802-864-2323 FAX: 802-864-2271 web: www.cea-vt.com


COPYRIGHT © 2019 - ALL RIGHTS RESERVED

DRAWN: SAL  
 CHECKED: DSM  
 APPROVED: DSM

OWNER:  
**HAYSTACK CROSSING, LLC**  
 c/o JOSEPH BISSONETTE  
 68 RANDALL STREET  
 SOUTH BURLINGTON, VT 05403

APPLICANT:  
**BLACKROCK CONSTRUCTION, LLC**  
 68 RANDALL STREET  
 SOUTH BURLINGTON, VT 05403

PROJECT:  
**HAYSTACK CROSSING**  
 SHELburnE FALLS ROAD  
 VERMONT ROUTE 116  
 HINESBURG, VERMONT 05461

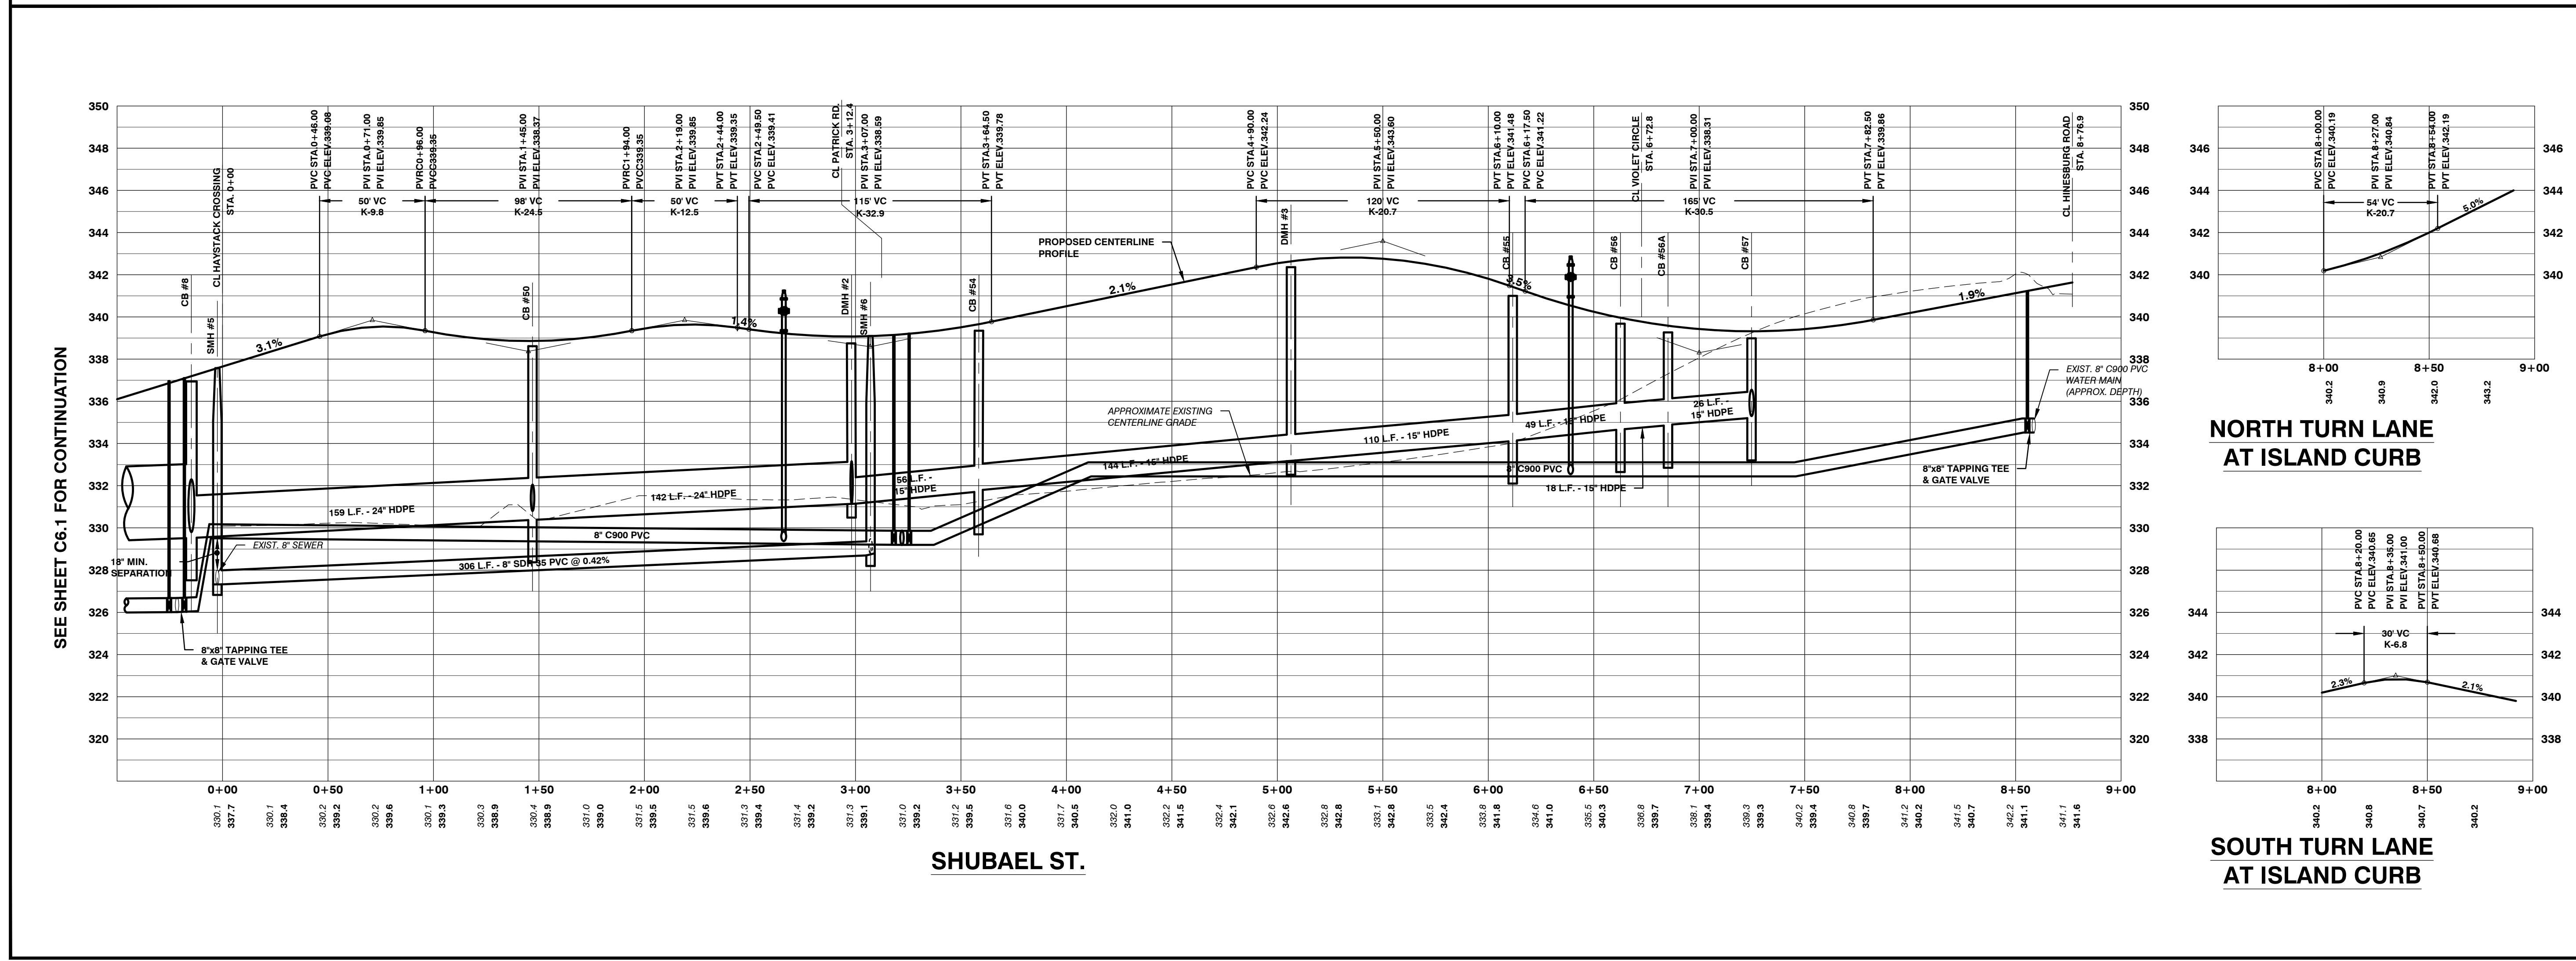



LOCATION MAP  
 1" = 200'

DATE	CHECKED	REVISION
11/22/19	DSM	TOWN RESUBMITTAL
1/10/20	DSM	UPDATE PER TOWN COMMENTS
5/29/20	DSM	REVISED STORM SYSTEM
3/4/22	DSM	REV. PER CONDITIONS OF APPROVAL
6/7/22	DSM	REV. PER TOWN COMMENTS

PLAN & PROFILE - SHUBAEL ST. (EAST)

DATE: OCT. 4, 2019  
 SCALE: 1" = 40' HORIZ.  
 1" = 4' VERT.  
 PROJ. NO. 13127

DRAWING NUMBER: **C6.0**

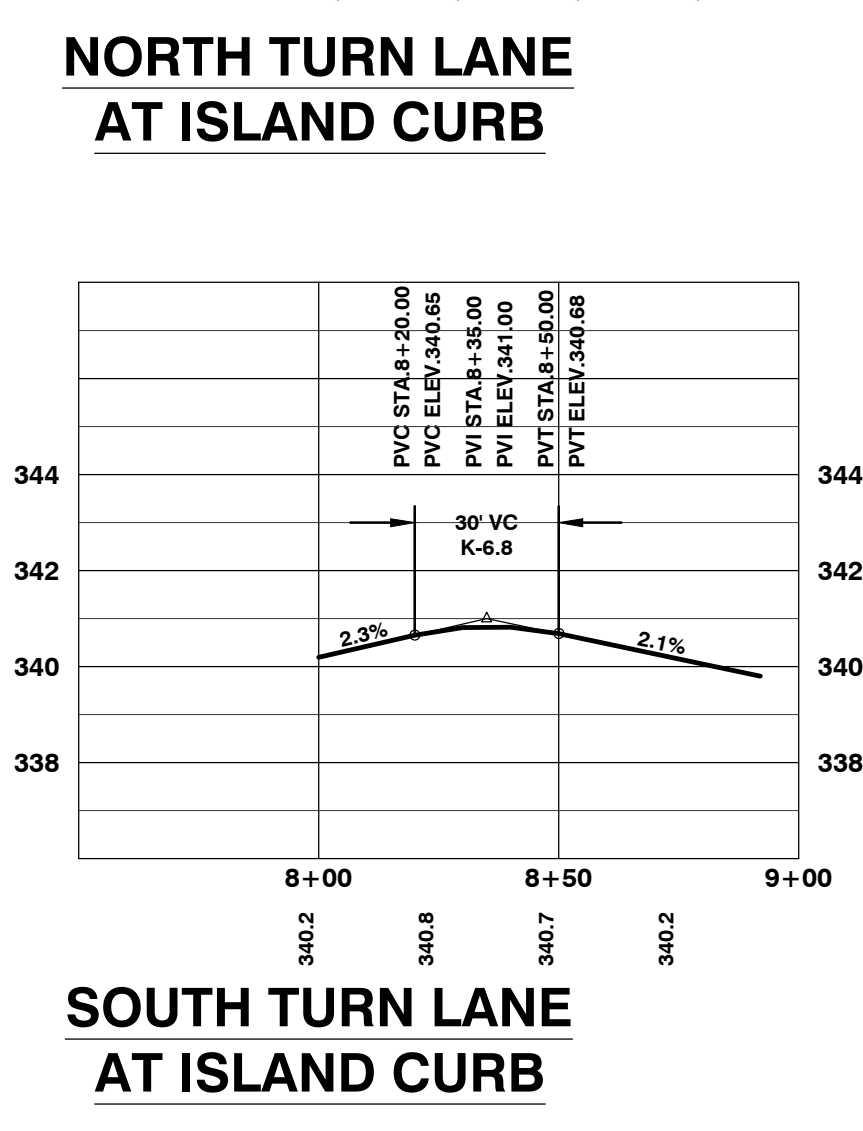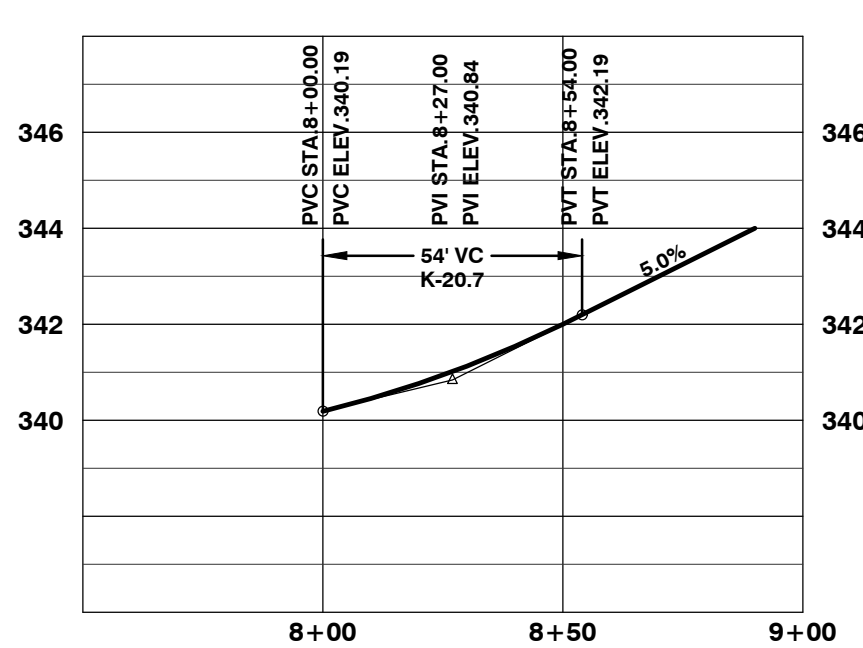

P:\PROJECTS\2019\13127\CADD\Plan-13127.dwg (13127.dwg) - RJE - 10/20/19 10:11 AM