
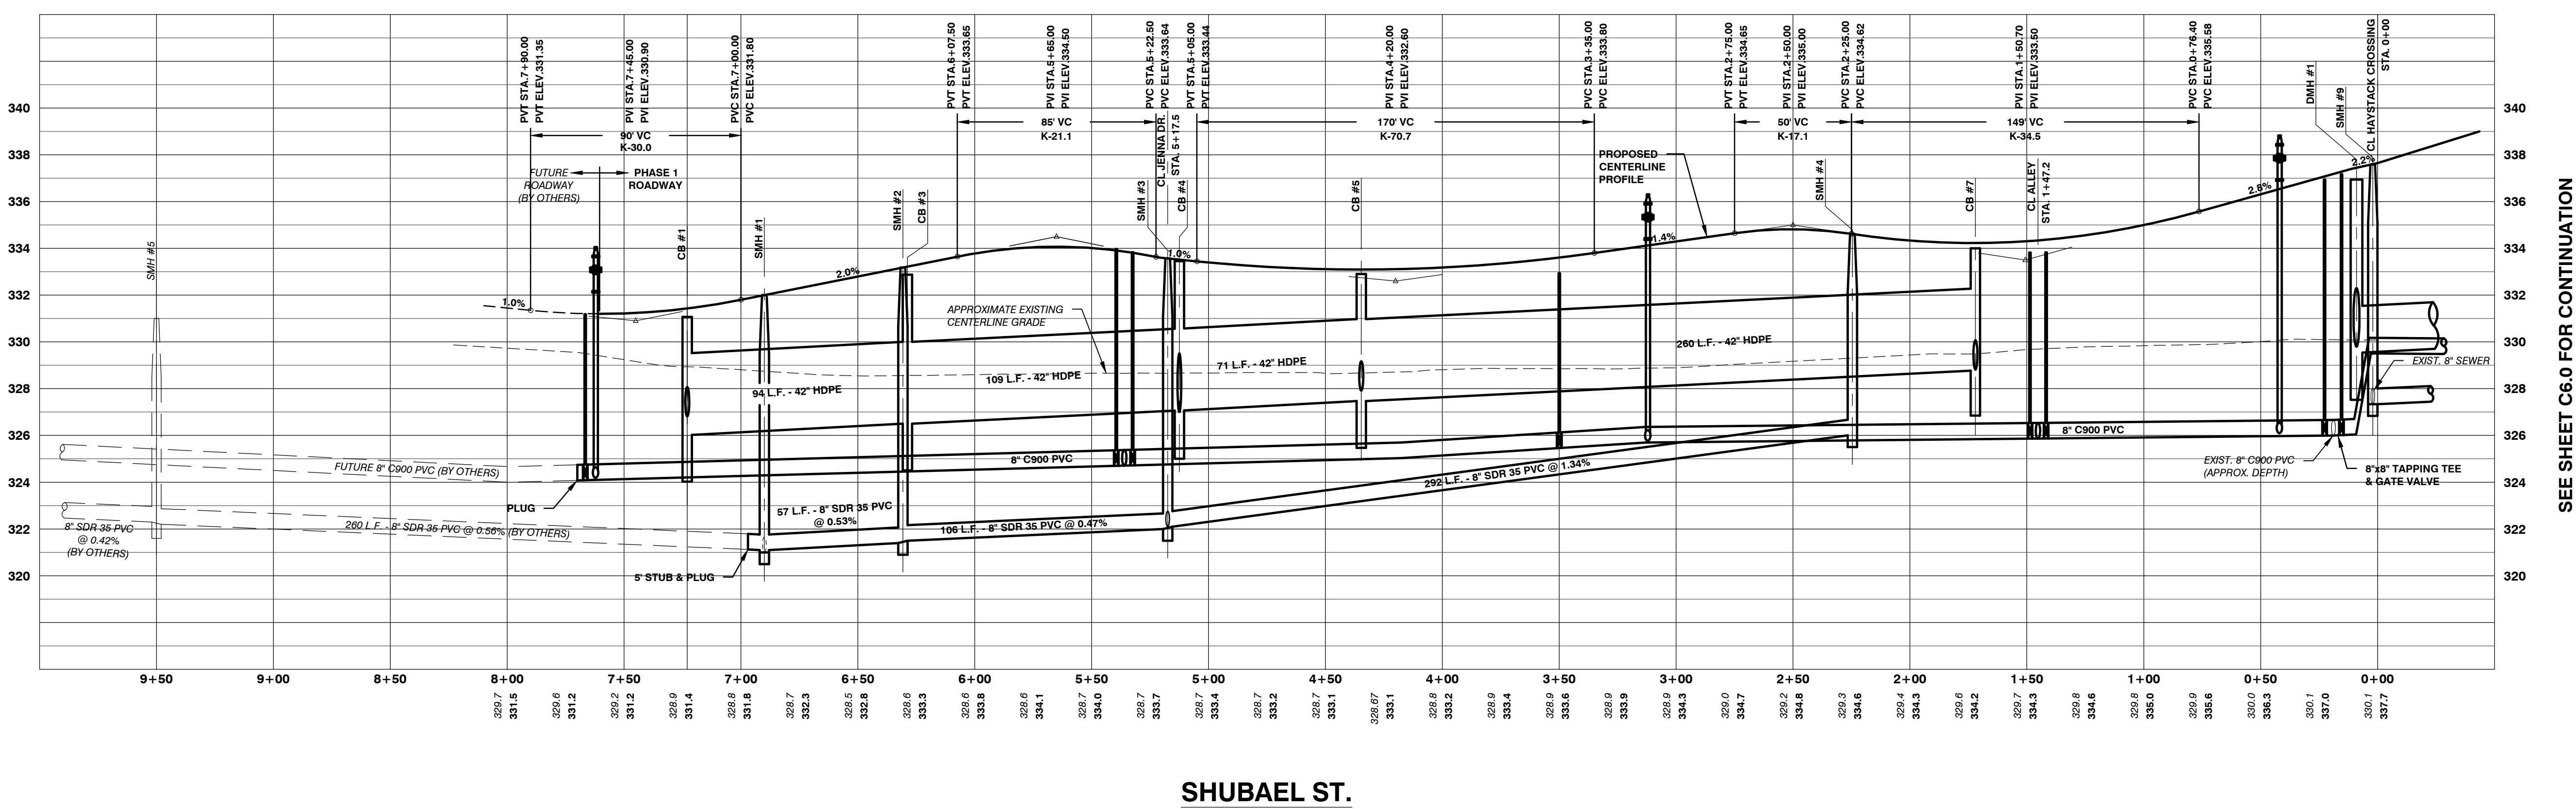


SITE ENGINEER:

 CIVIL ENGINEERING ASSOCIATES, INC.
 10 MANSFIELD VIEW LANE, SOUTH BURLINGTON, VT 05403
 802-864-2323 FAX: 802-864-2271 web: www.ceai-vt.com
 COPYRIGHT © 2019 - ALL RIGHTS RESERVED
 DRAWN: SAL
 CHECKED: DSM
 APPROVED: DSM
 OWNER:
HAYSTACK CROSSING, LLC
 c/o JOSEPH BISSONETTE
 68 RANDALL STREET
 SOUTH BURLINGTON, VT 05403
 APPLICANT:
BLACKROCK CONSTRUCTION, LLC
 68 RANDALL STREET
 SOUTH BURLINGTON, VT 05403
 PROJECT:
HAYSTACK CROSSING
 SHELBURNE FALLS ROAD
 VERMONT ROUTE 116
 HINESBURG, VERMONT 05461

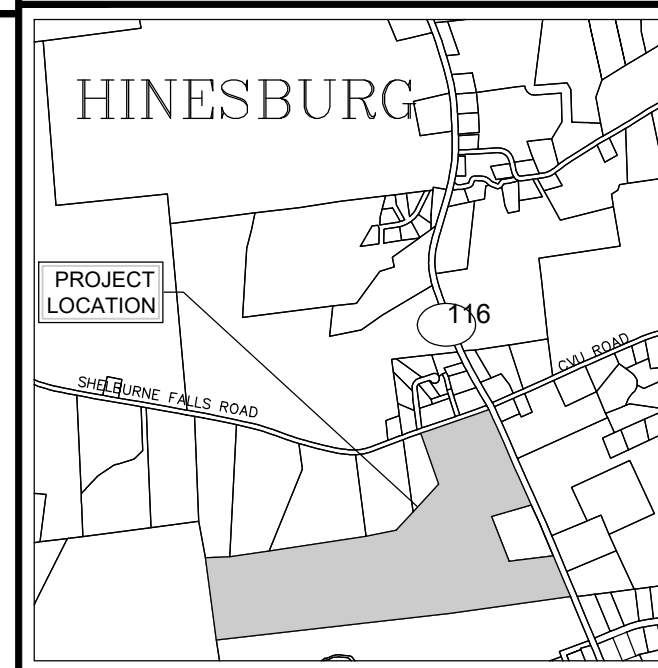

LOCATION MAP
 1" = 2000'

DATE	CHECKED	REVISION
11/22/19	DSM	TOWN RESUBMITTAL
1/10/20	DSM	UPDATE PER TOWN COMMENTS
5/29/20	DSM	REVISED STORM SYSTEM
6/2/20	DSM	REVISED PROFILE
7/13/20	DSM	REVISED STORM SYSTEM
9/4/22	DSM	REV. PER CONDITIONS OF APPROVAL

PLAN & PROFILE - SHUBAEL ST. (WEST)

DATE: OCT. 4, 2019
 SCALE: 1" = 40' HORIZ.
 1" = 4' VERT.
 PROJ. NO. 13127
 DRAWING NUMBER: **C6.1**

P:\AutoCAD Projects\2013\13127\CADD Files\13127\DWG\13127-SITE.dwg, C6.1 - SHUBAEL ST., 3/14/2022 11:13:46 AM