


SITE ENGINEER:

CIVIL ENGINEERING ASSOCIATES, INC.
 10 MANSFIELD VIEW LANE, SOUTH BURLINGTON, VT 05403
 802-864-2323 FAX: 802-864-2271 web: www.cea-vt.com

COPYRIGHT © 2019 - ALL RIGHTS RESERVED

DRAWN
SAL

CHECKED
DSM

APPROVED
DSM

OWNER:
HAYSTACK CROSSING, LLC
 c/o JOSEPH BISSONETTE


68 RANDALL STREET
 SOUTH BURLINGTON, VT 05403

APPLICANT:
BLACKROCK CONSTRUCTION, LLC


68 RANDALL STREET
 SOUTH BURLINGTON, VT 05403

PROJECT:
HAYSTACK CROSSING

SHELburnE FALLS ROAD
 VERMONT ROUTE 116
 HINESBURG, VERMONT 05461

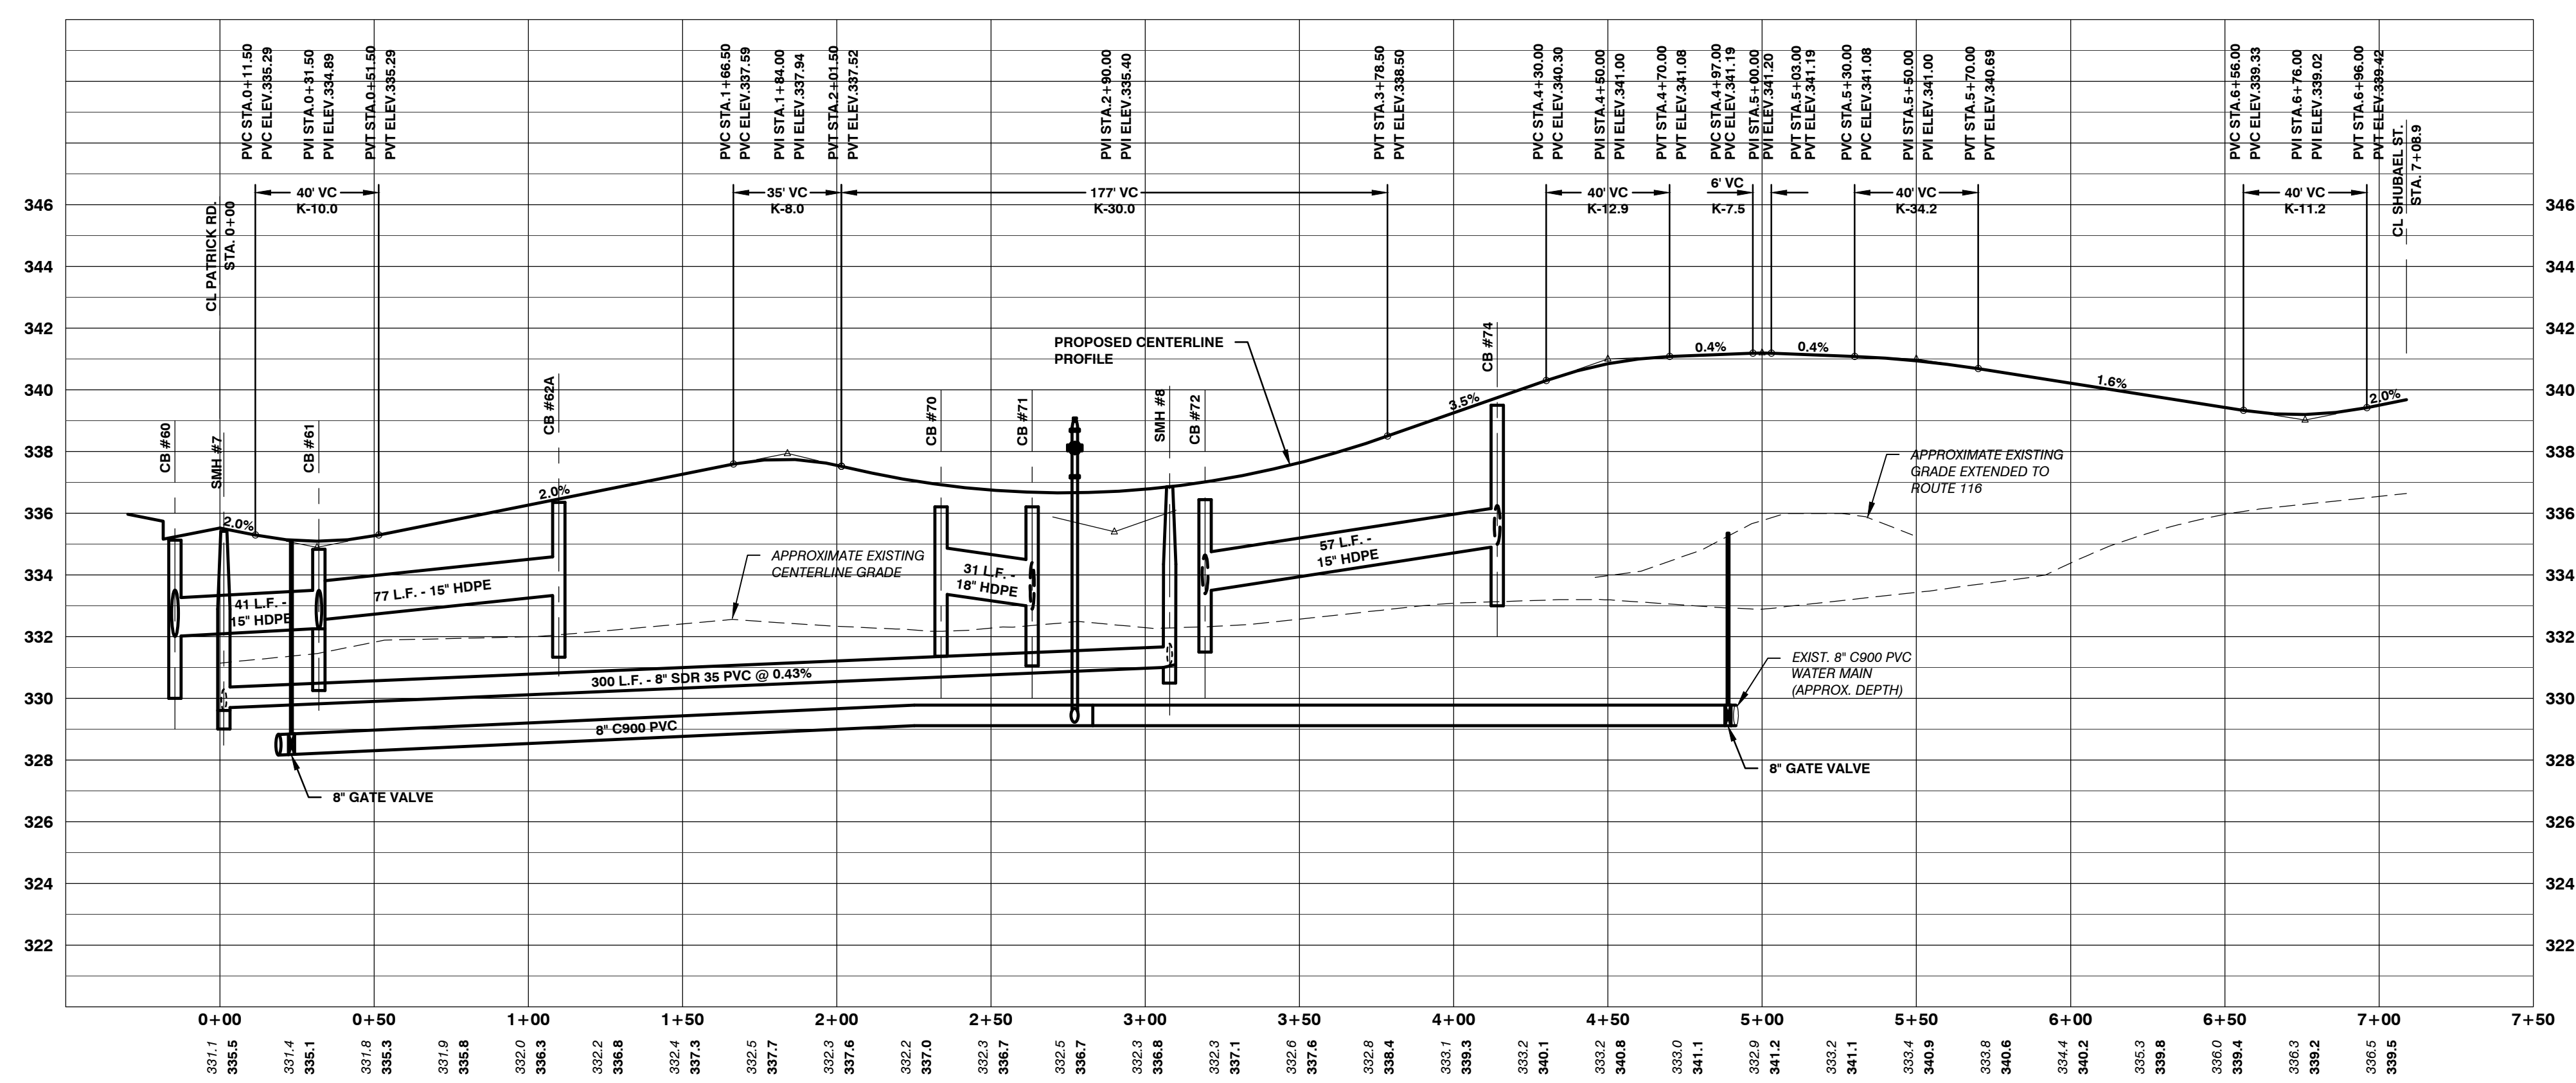

VOIET CIRCLE (PRIVATE)

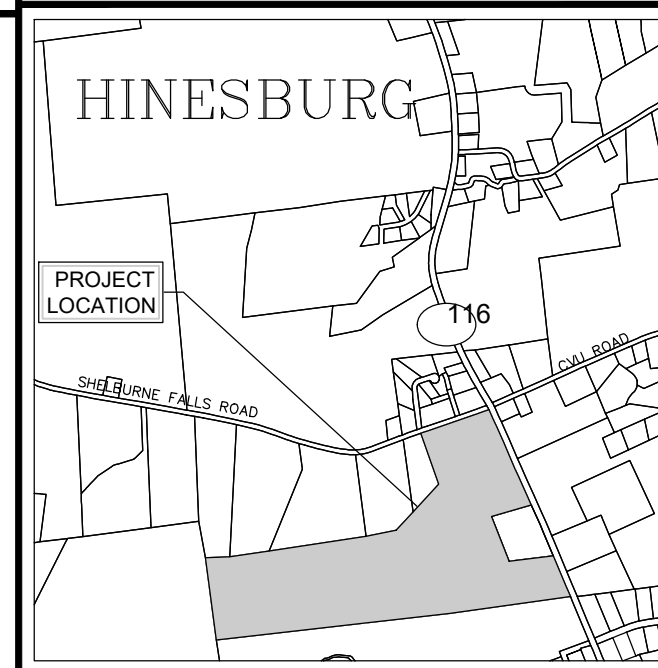

LOCATION MAP
1" = 2000'

DATE	CHECKED	REVISION
11/22/19	DSM	TOWN RESUBMITTAL
1/10/20	DSM	UPDATE PER TOWN COMMENTS
5/29/20	DSM	REVISED STORM SYSTEM
3/4/22	DSM	REV. PER CONDITIONS OF APPROVAL

**PLAN & PROFILE -
VOIET CIRCLE -
PRIVATE**

DATE
OCT. 4, 2019

SCALE
1" = 40' HORIZ.
1" = 4' VERT.

PROJ. NO.
13127

DRAWING NUMBER
C6.2