


SITE ENGINEER:



CIVIL ENGINEERING ASSOCIATES, INC.
10 MANSFIELD VIEW LANE, SOUTH BURLINGTON, VT 05403
802-864-2323 FAX: 802-864-2271 web: www.cea-vt.com


COPYRIGHT © 2019 - ALL RIGHTS RESERVED

DRAWN: SAL
CHECKED: DSM
APPROVED: DSM


OWNER:
HAYSTACK CROSSING, LLC
c/o JOSEPH BISSONETTE
68 RANDALL STREET
SOUTH BURLINGTON, VT 05403

APPLICANT:
BLACKROCK CONSTRUCTION, LLC
68 RANDALL STREET
SOUTH BURLINGTON, VT 05403

PROJECT:
HAYSTACK CROSSING
SHELburnE FALLS ROAD
VERMONT ROUTE 116
HINESBURG, VERMONT 05461

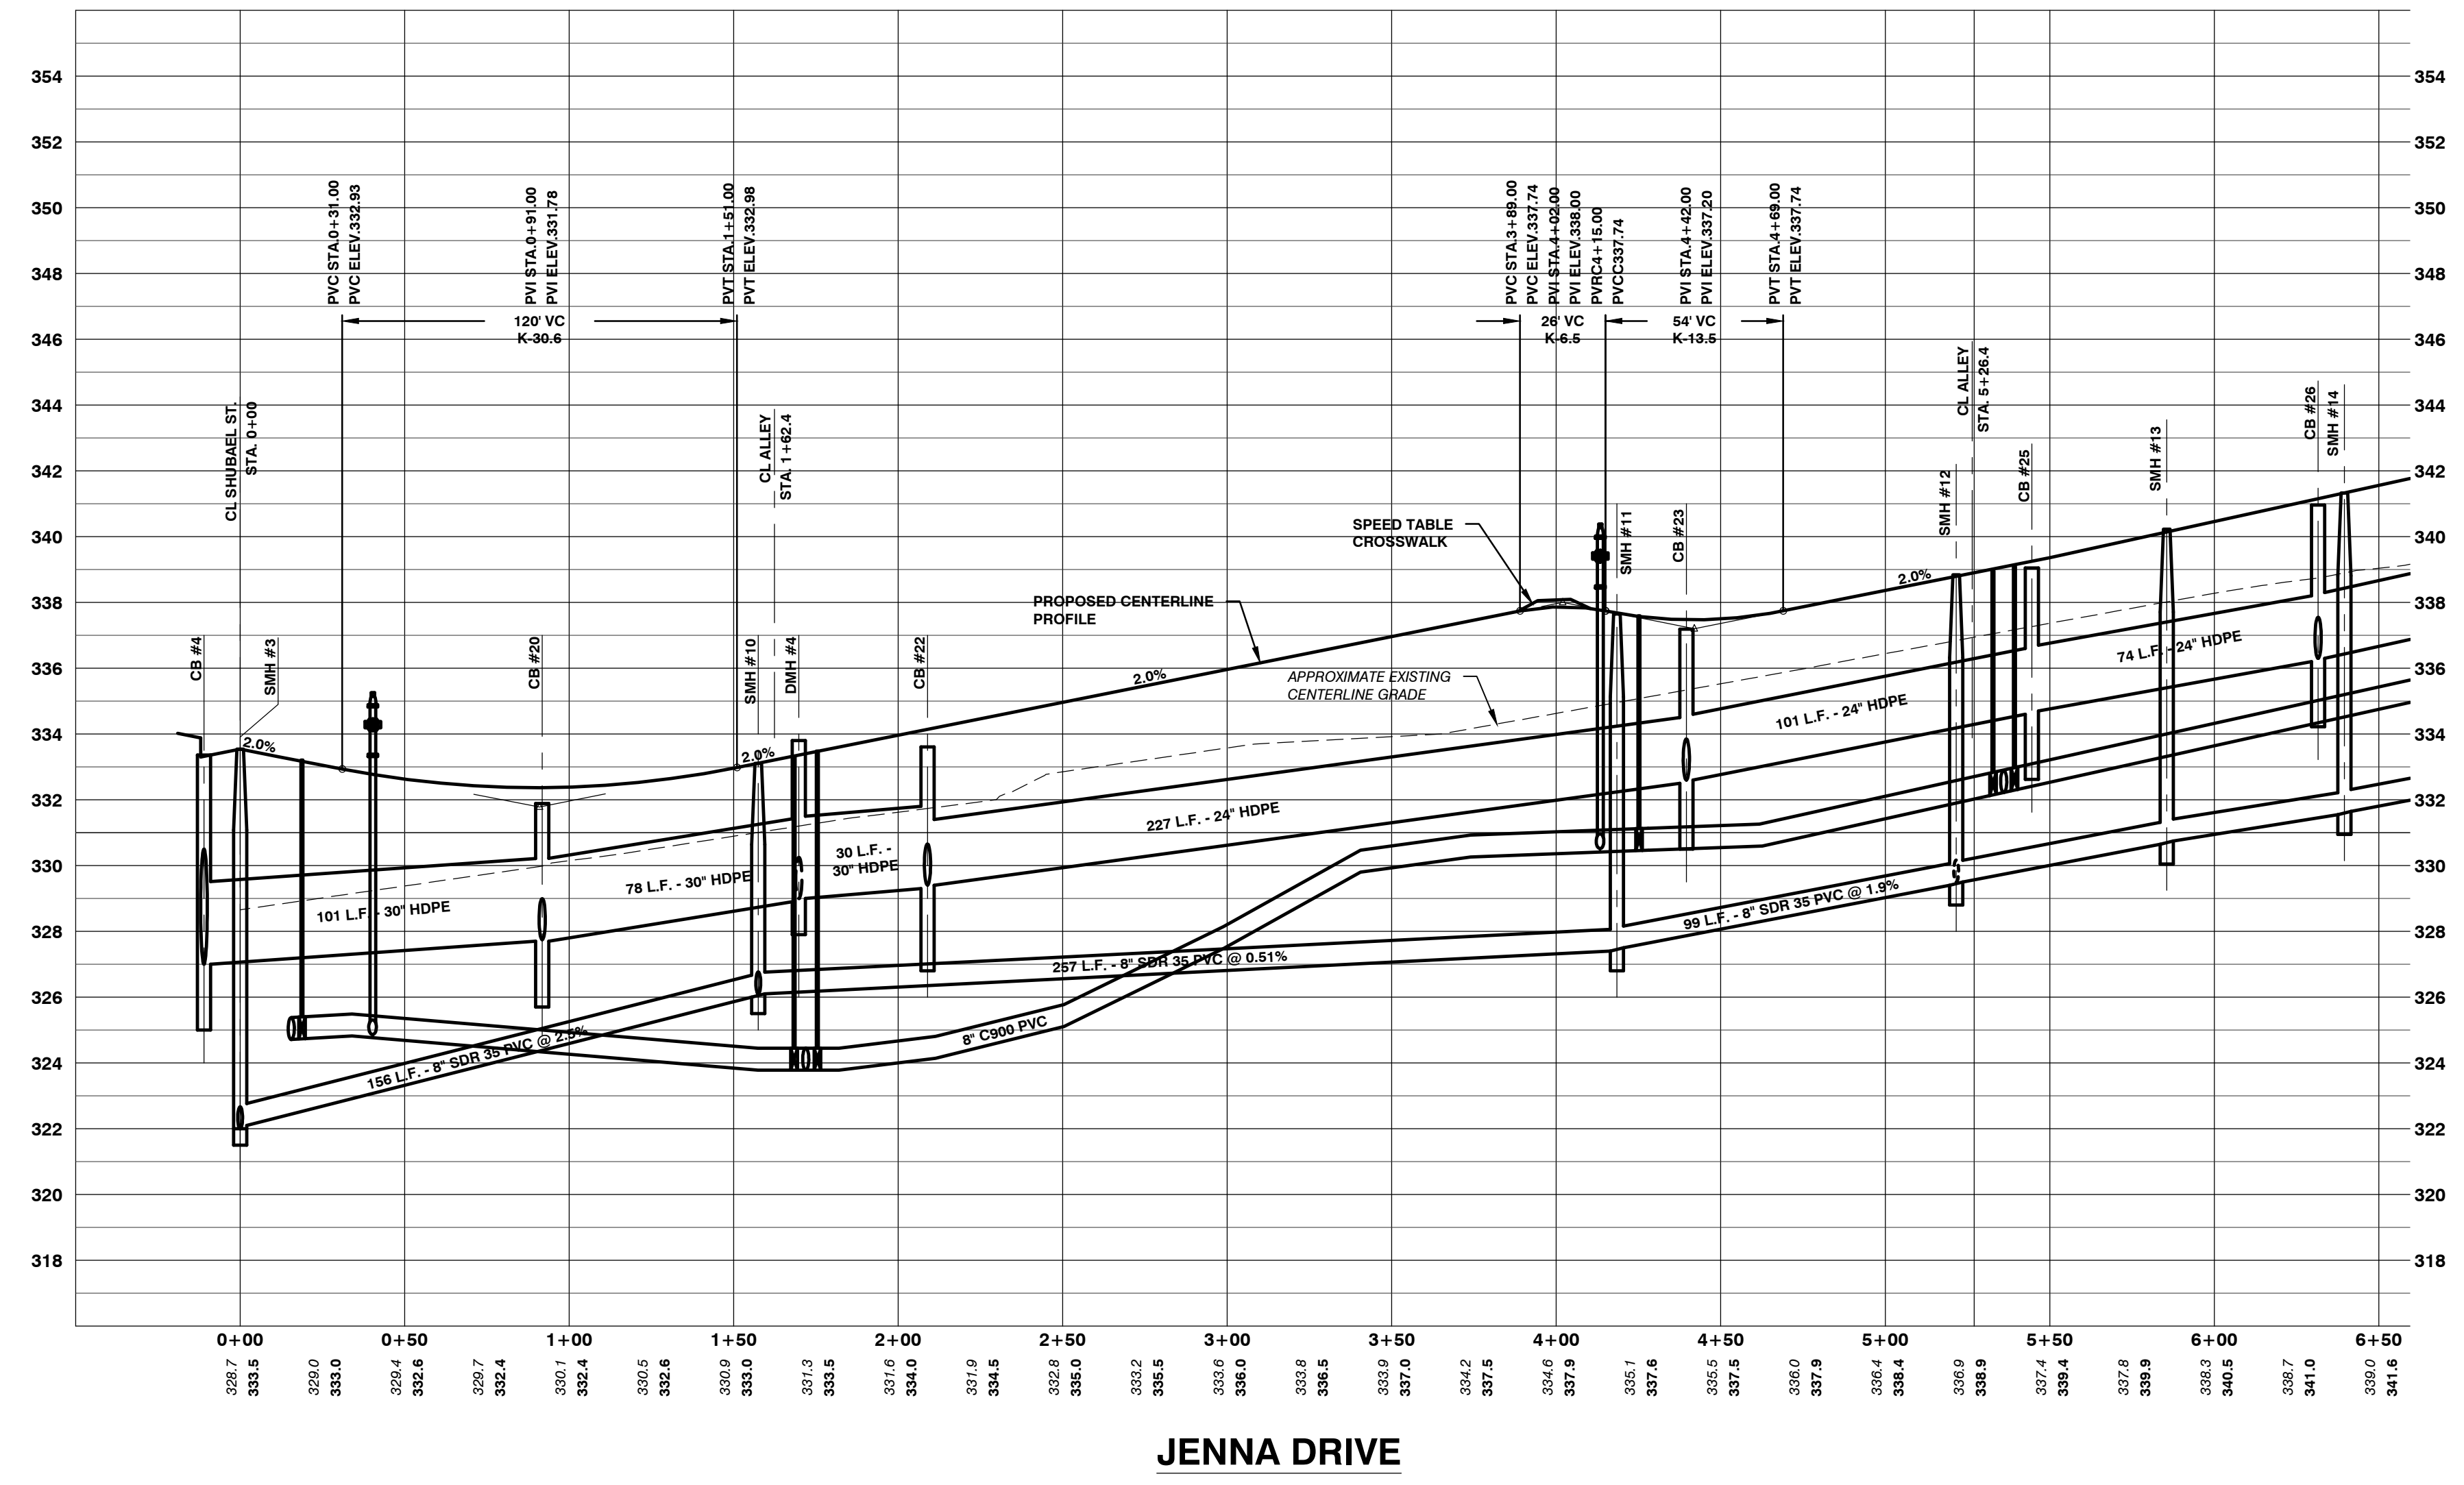

SEE SHEET C6.5 FOR CONTINUATION

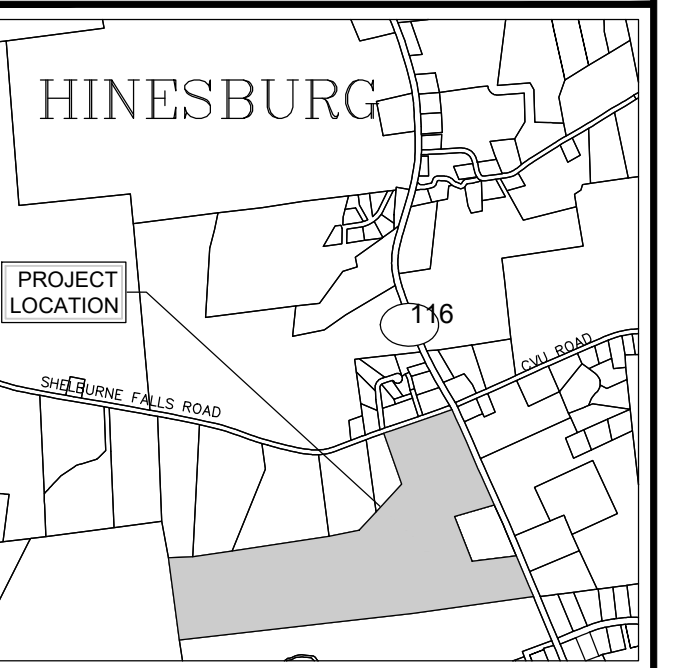

LOCATION MAP
1" = 2000'

DATE	CHECKED	REVISION
11/22/19	DSM	TOWN RESUBMITTAL
1/10/20	DSM	UPDATE PER TOWN COMMENTS
5/29/20	DSM	REVISED STORM SYSTEM
7/13/20	DSM	REVISED STORM SYSTEM
3/4/22	DSM	REV. PER CONDITIONS OF APPROVAL

PLAN & PROFILE - JENNA DRIVE

DATE
OCT. 4, 2019

SCALE
1" = 40' HORIZ.
1" = 4' VERT.

PROJ. NO.
13127

DRAWING NUMBER
C6.4