

SITE ENGINEER:

CIVIL ENGINEERING ASSOCIATES, INC.
 10 MANSFIELD VIEW LANE, SOUTH BURLINGTON, VT 05403
 802-864-2323 FAX: 802-864-2271 web: www.cea-vt.com



COPYRIGHT © 2019 - ALL RIGHTS RESERVED

DRAWN: SAL
CHECKED: DSM
APPROVED: DSM

OWNER:
HAYSTACK CROSSING, LLC
 c/o JOSEPH BISSONETTE
 68 RANDALL STREET
 SOUTH BURLINGTON, VT 05403

APPLICANT:
BLACKROCK CONSTRUCTION, LLC
 68 RANDALL STREET
 SOUTH BURLINGTON, VT 05403

PROJECT:
HAYSTACK CROSSING
 SHELburne FALLS ROAD
 VERMONT ROUTE 116
 HINESBURG, VERMONT 05461

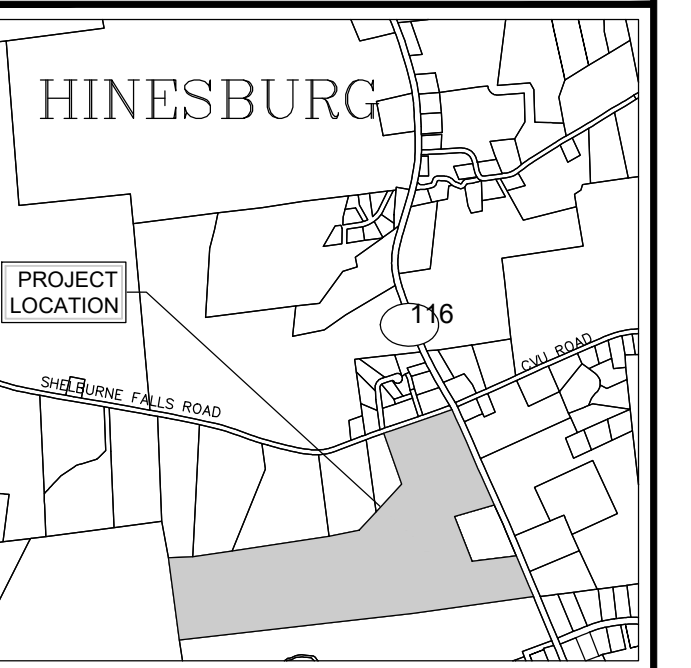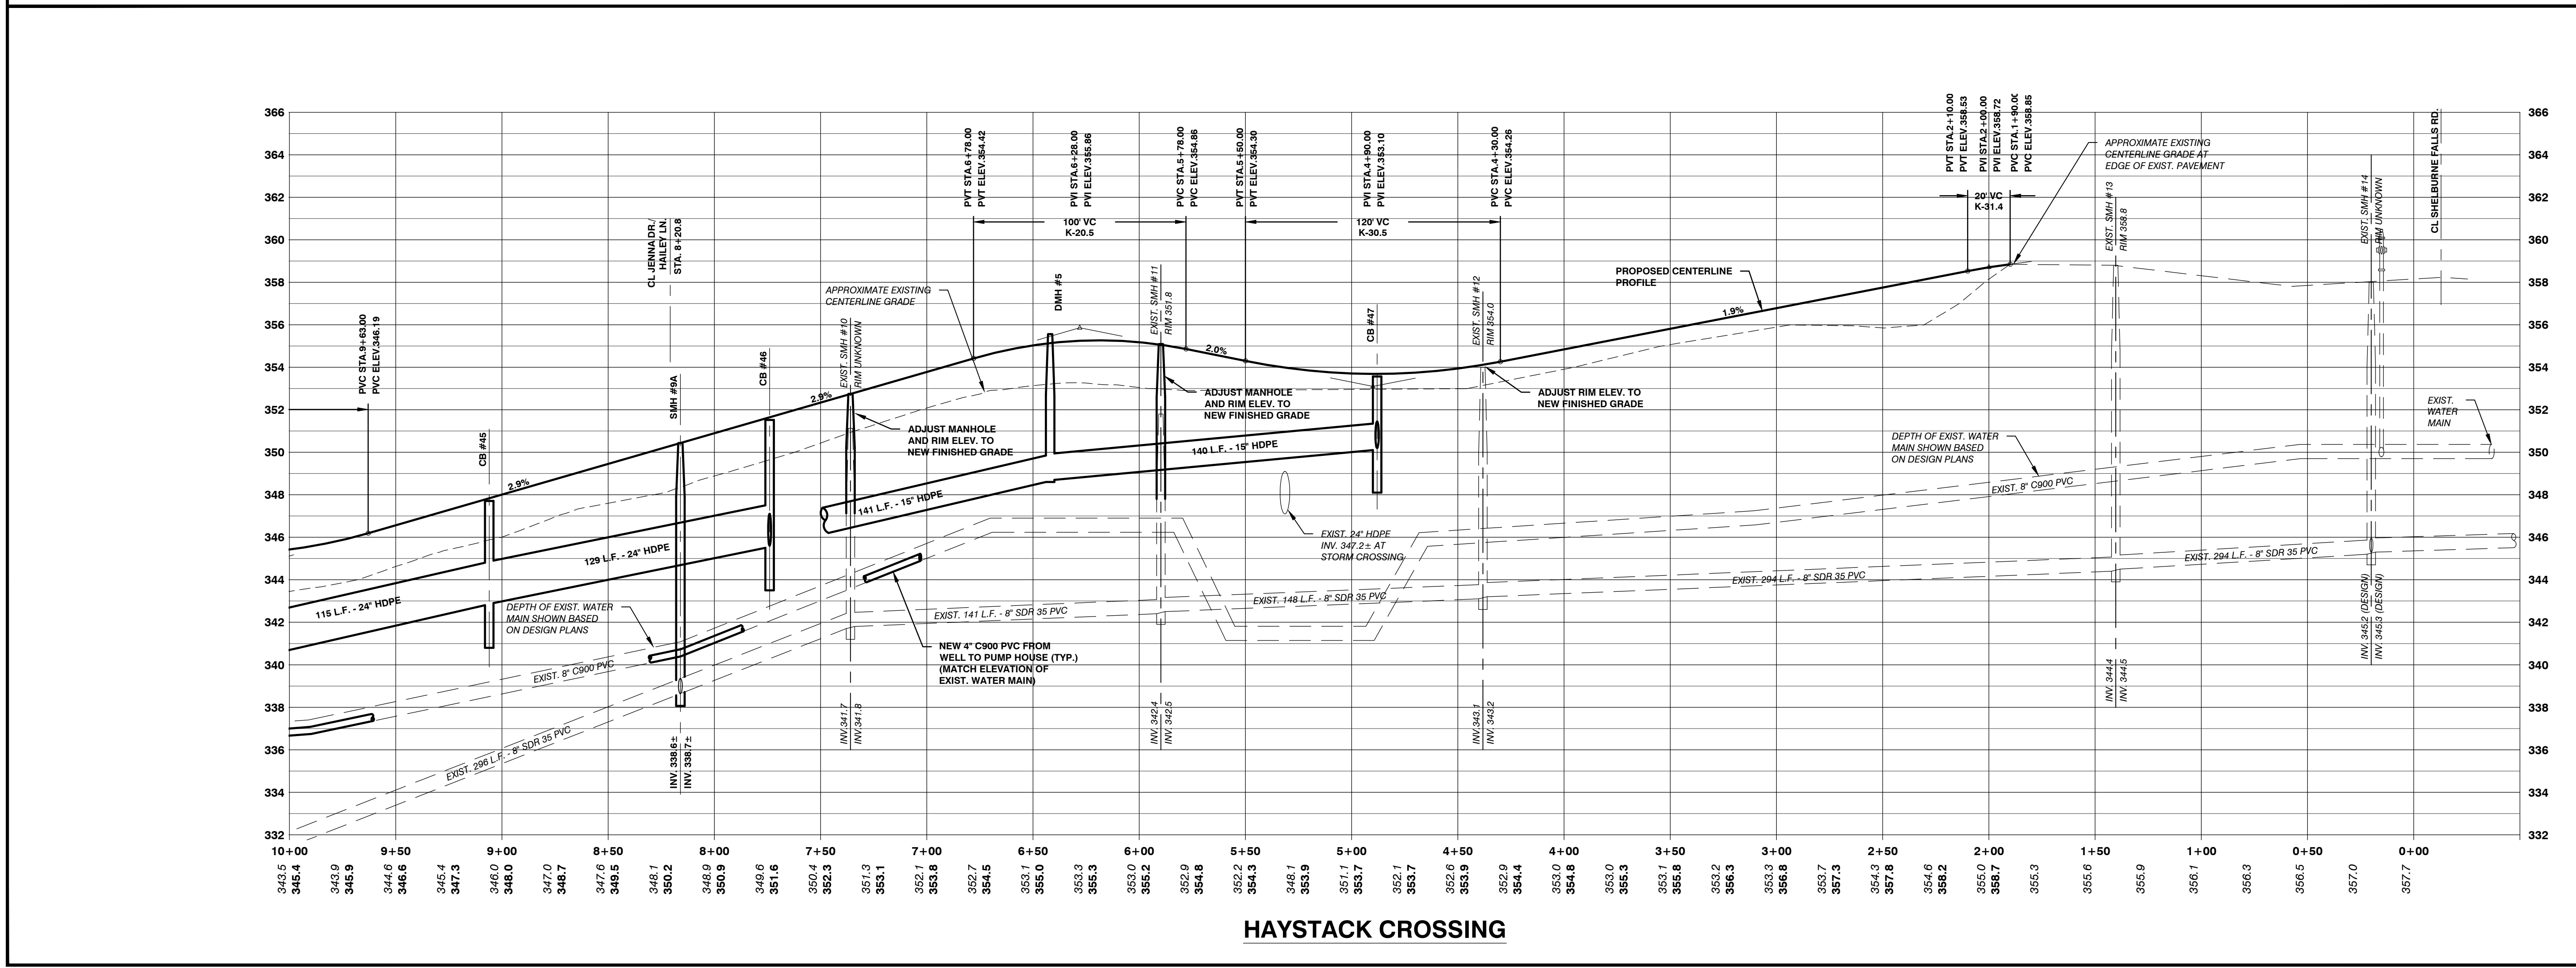

LOCATION MAP
1" = 2000'

DATE	CHECKED	REVISION
11/22/19	DSM	TOWN RESUBMITTAL
1/10/20	DSM	UPDATE PER TOWN COMMENTS
3/4/22	DSM	REV. PER CONDITIONS OF APPROVAL

PLAN & PROFILE - HAYSTACK CROSSING

DATE: OCT. 4, 2019
DRAWING NUMBER: C6.8

SCALE:
 1" = 40' HORIZ.
 1" = 4' VERT.
 PROJ. NO. 13127

P:\AutoCAD Projects\2013\13127\CADD Files\13127-Dwg\13127-SITE.dwg, C6.8 - HAYSTACK (NORTH), 3/14/2022 11:17:14 AM