

SITE ENGINEER:

CIVIL ENGINEERING ASSOCIATES, INC.
10 MANSFIELD VIEW LANE, SOUTH BURLINGTON, VT 05403
802-864-2323 FAX: 802-864-2271 web: www.cca-vt.com



COPYRIGHT © 2019 - ALL RIGHTS RESERVED

DRAWN: SAL
CHECKED: DSM
APPROVED: DSM

OWNER:
HAYSTACK CROSSING, LLC
c/o JOSEPH BISSONNETTE
68 RANDALL STREET
SOUTH BURLINGTON, VT 05403

APPLICANT:
BLACKROCK CONSTRUCTION, LLC
68 RANDALL STREET
SOUTH BURLINGTON, VT 05403

PROJECT:
HAYSTACK CROSSING
SHELburnE FALLS ROAD
VERMONT ROUTE 116
HINESBURG, VERMONT 05461

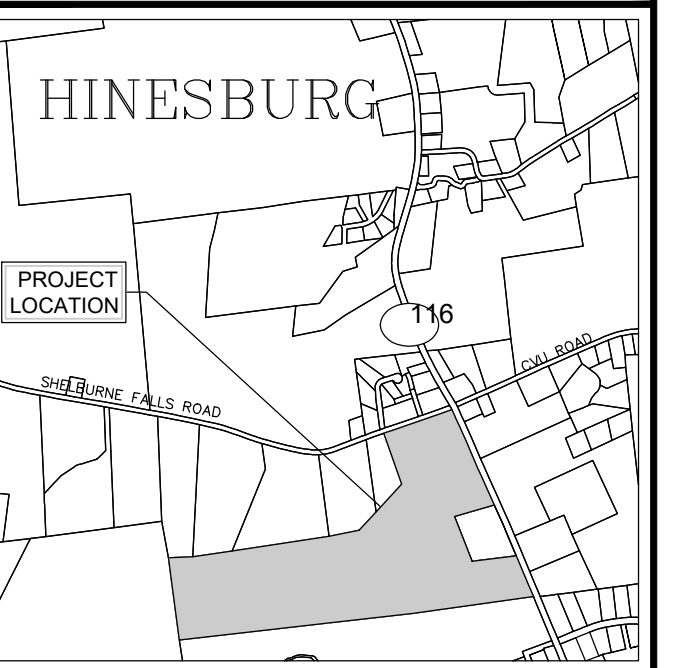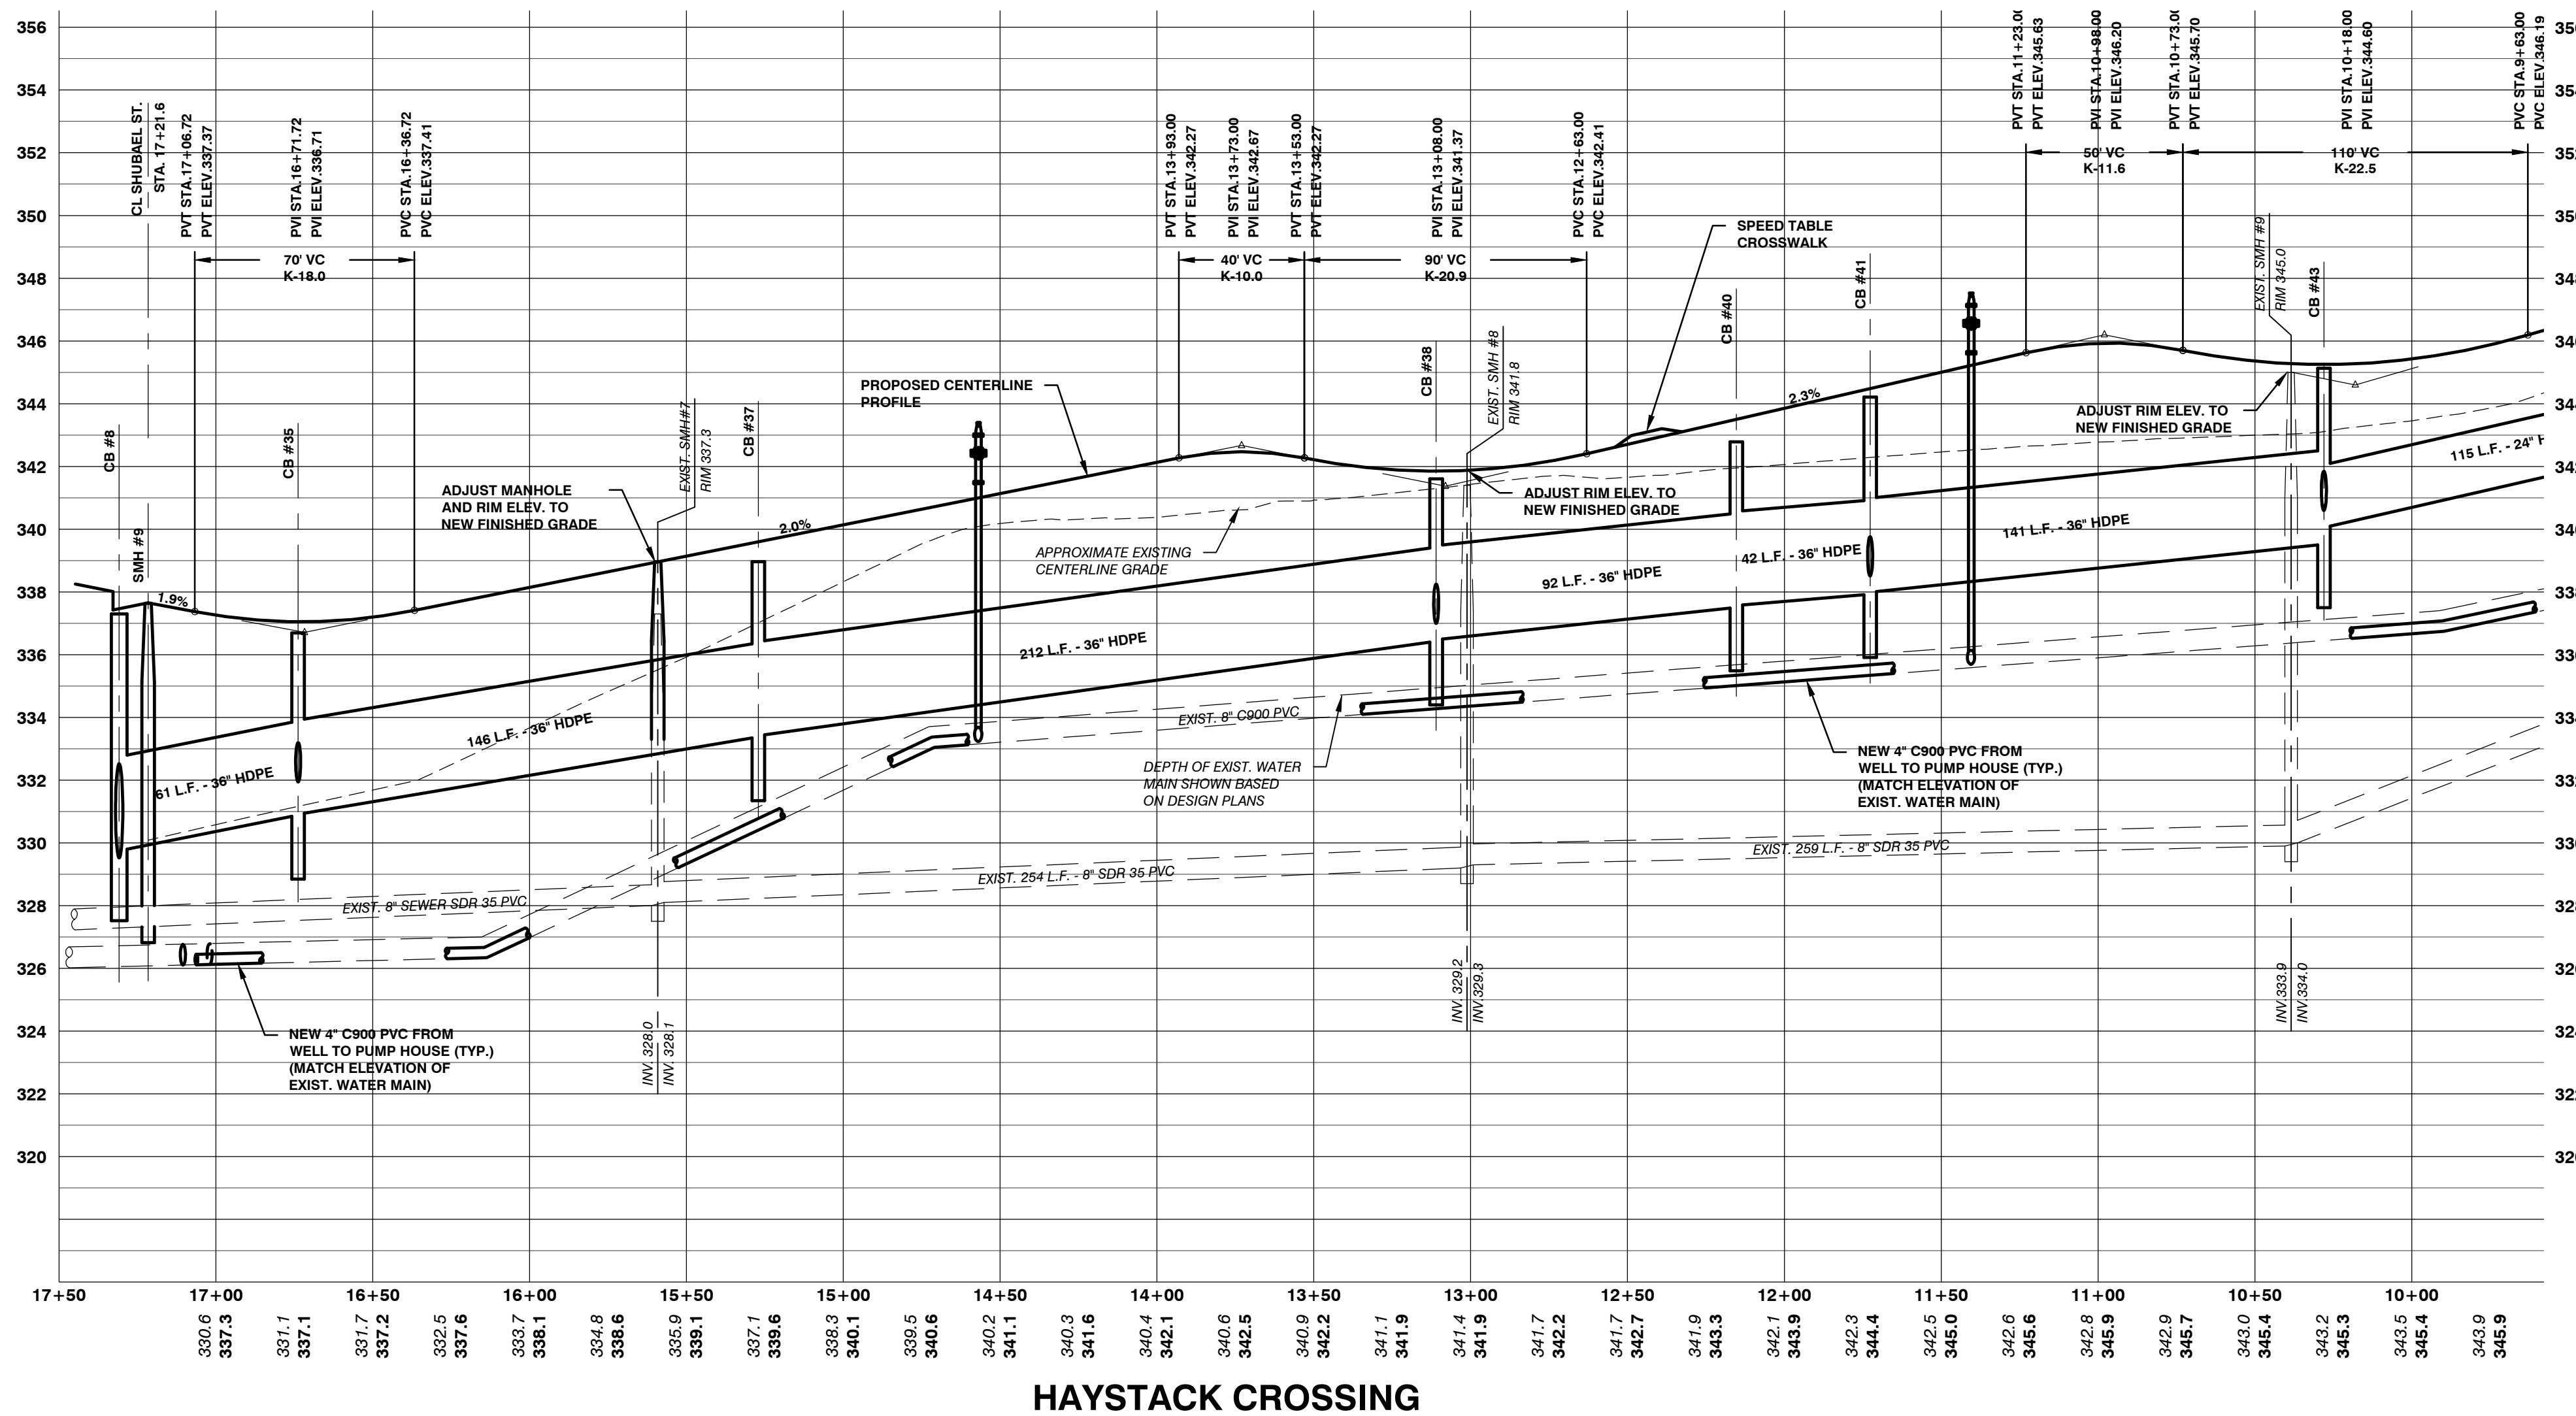

LOCATION MAP
1" = 2000'

DATE	CHECKED	REVISION
11/22/19	DSM	TOWN RESUBMITTAL
1/10/20	DSM	UPDATE PER TOWN COMMENTS
5/29/20	DSM	REVISED STORM SYSTEM
7/13/20	DSM	REVISED STORM SYSTEM
3/4/22	DSM	REV. PER CONDITIONS OF APPROVAL

PLAN & PROFILE - HAYSTACK CROSSING

DATE: OCT. 4, 2019
DRAWING NUMBER: **C6.9**

SCALE:
1" = 40' HORIZ.
1" = 4' VERT.
PROJ. NO. 13127

P:\AutoCAD Projects\2013\131271-CADD Files\131271-Dwg\13127-SITE.dwg, C6.9 - HAYSTACK (SOUTH), 3/14/2022 11:17:47 AM