
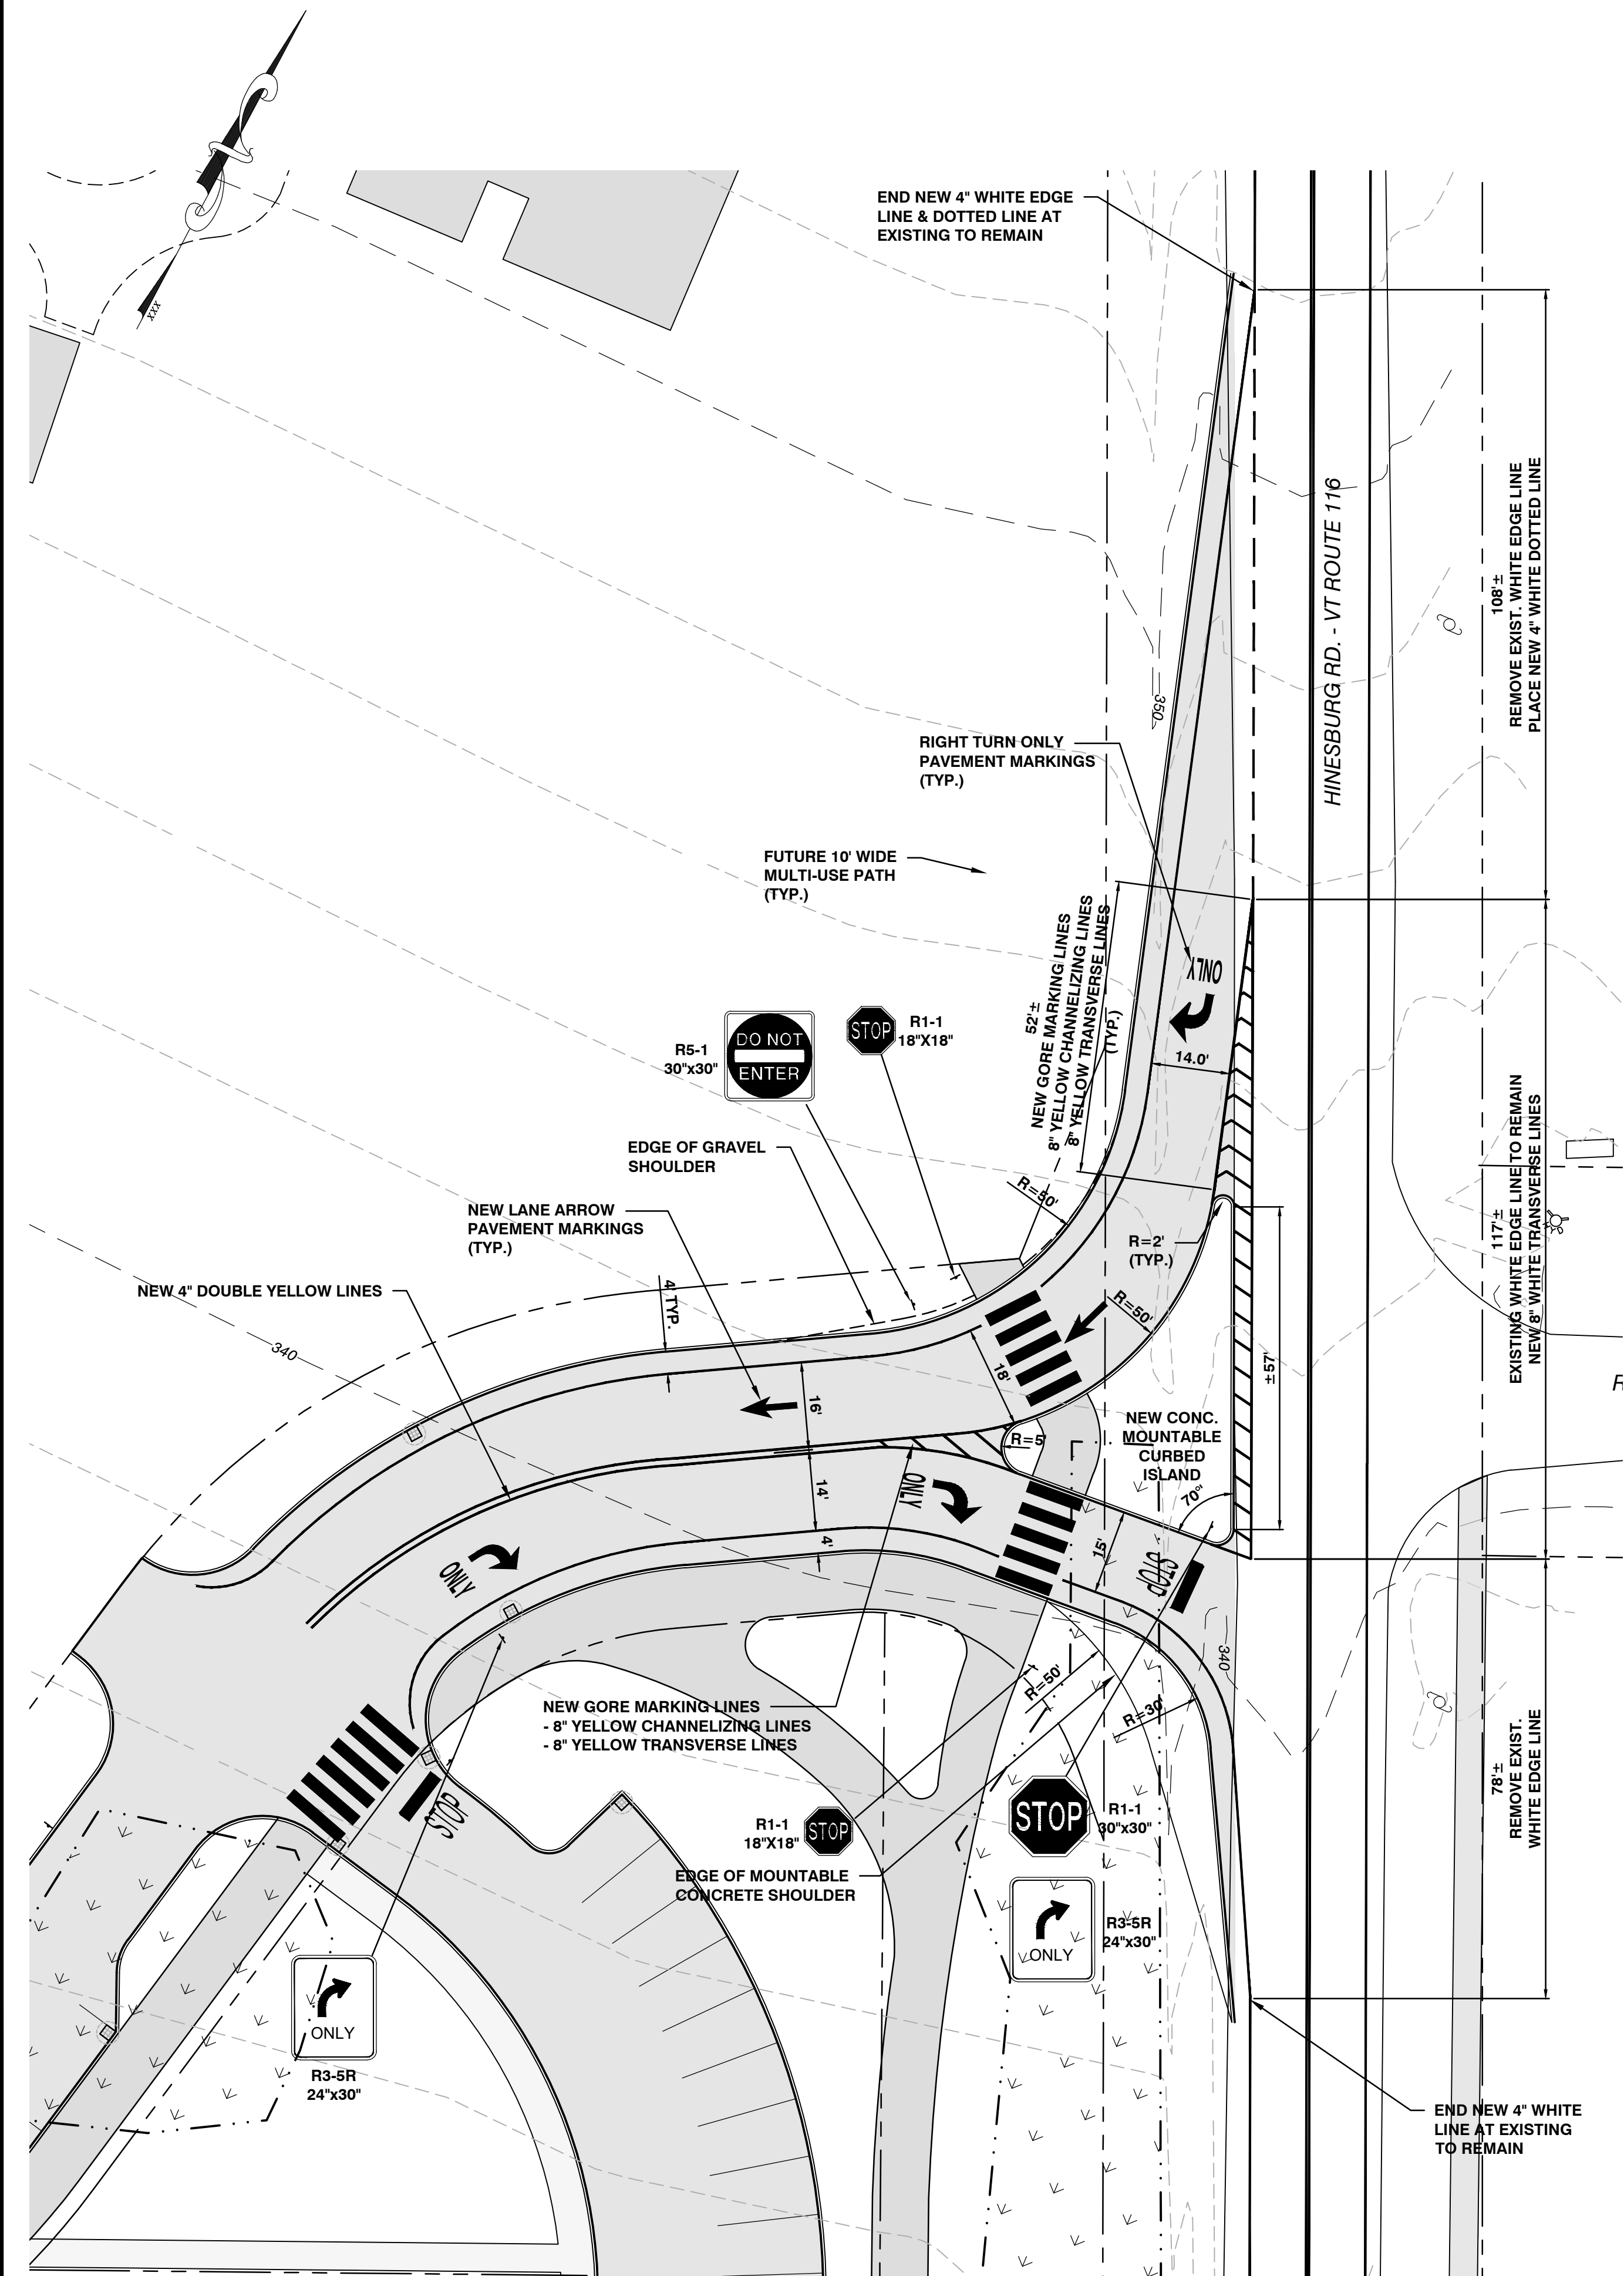



**TRUCK TURNING MOVEMENTS**

GRAPHIC SCALE

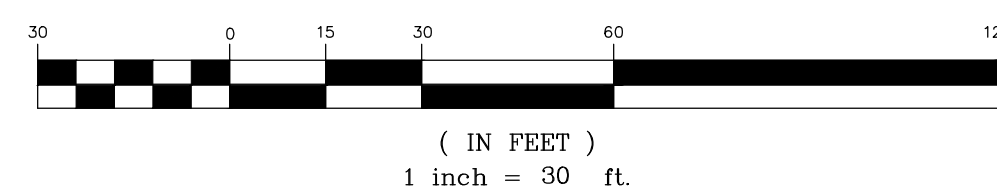

**INTERSECTION LAYOUT**

GRAPHIC SCALE

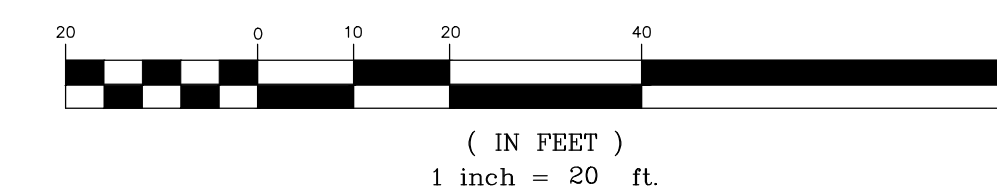

SITE ENGINEER:



CIVIL ENGINEERING ASSOCIATES, INC.  
10 MANSFIELD VIEW LANE, SOUTH BURLINGTON, VT 05403  
802-864-2323 FAX: 802-864-2271 web: www.cea-vt.com

COPYRIGHT © 2019 - ALL RIGHTS RESERVED

DRAWN

SAL

CHECKED

DSM

APPROVED

DSM

OWNER:

**HAYSTACK  
CROSSING, LLC**  
c/o JOSEPH BISSONNETTE

68 RANDALL STREET  
SOUTH BURLINGTON, VT 05403

APPLICANT:


**BLACKROCK  
CONSTRUCTION, LLC**

68 RANDALL STREET  
SOUTH BURLINGTON, VT 05403

PROJECT:

**HAYSTACK  
CROSSING**

SHELBURNE FALLS ROAD  
VERMONT ROUTE 116  
HINESBURG, VERMONT 05461

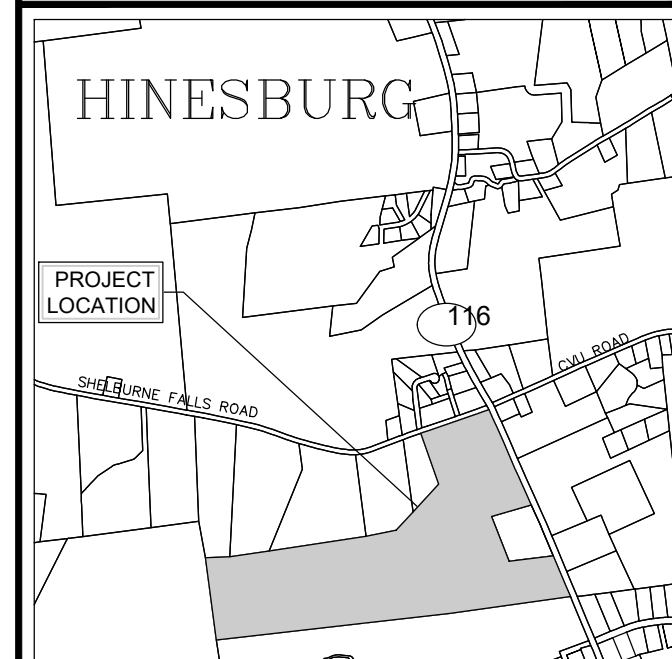

LOCATION MAP

1" = 2000'

DATE	CHECKED	REVISION
11/22/19	DSM	TOWN RESUBMITTAL
1/10/20	DSM	UPDATE PER TOWN COMMENTS
3/4/22	DSM	REV. PER CONDITIONS OF APPROVAL

**ENTRANCE/ EGRESS  
INTERSECTION AT  
ROUTE 116 &  
SHUBAEL ST.**

DATE

OCT. 4, 2019

SCALE

AS SHOWN

PROJ. NO.

13127

DRAWING NUMBER

**T1.5**